

DK0021 - PARAPET GUTTER w/ KBS PARAPET


DK0031 - PARAPPET GUTTER w/ BACK SHEETING ON CONST. BY OTHERS

DK0041 - PARAPET GUTTER /w PARAPET CONST. BY OTHERS

DK0051 - VALLEY GUTTER


DK0151 - VALLEY GUTTER AT EXISTING

---

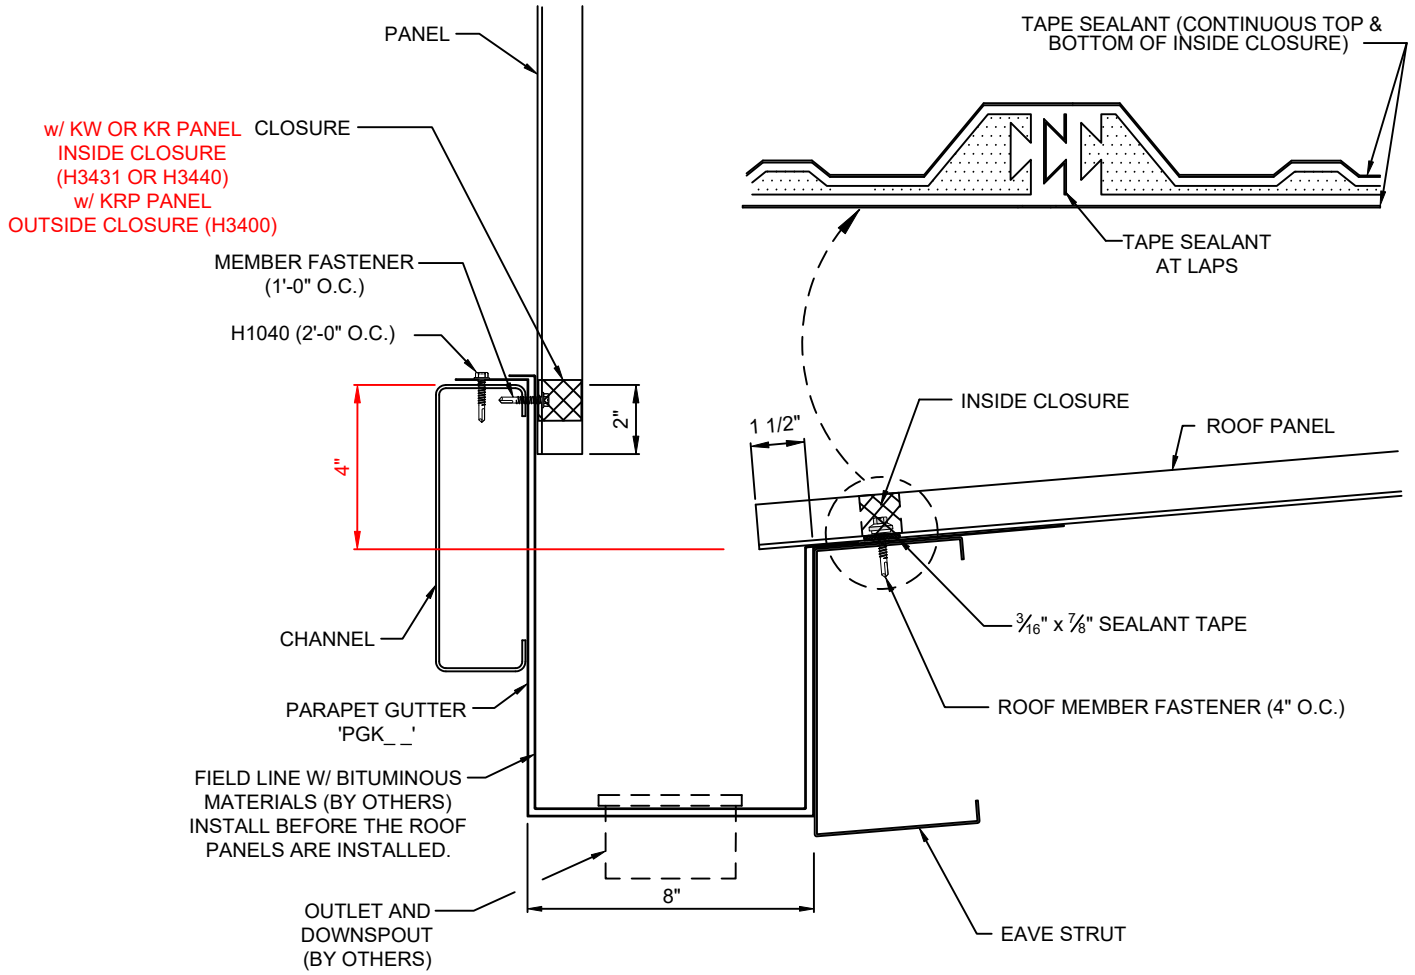


DK0021K

KIRBYRIB ROOF W/ PARAPET GUTTER W/ KBS PARAPET

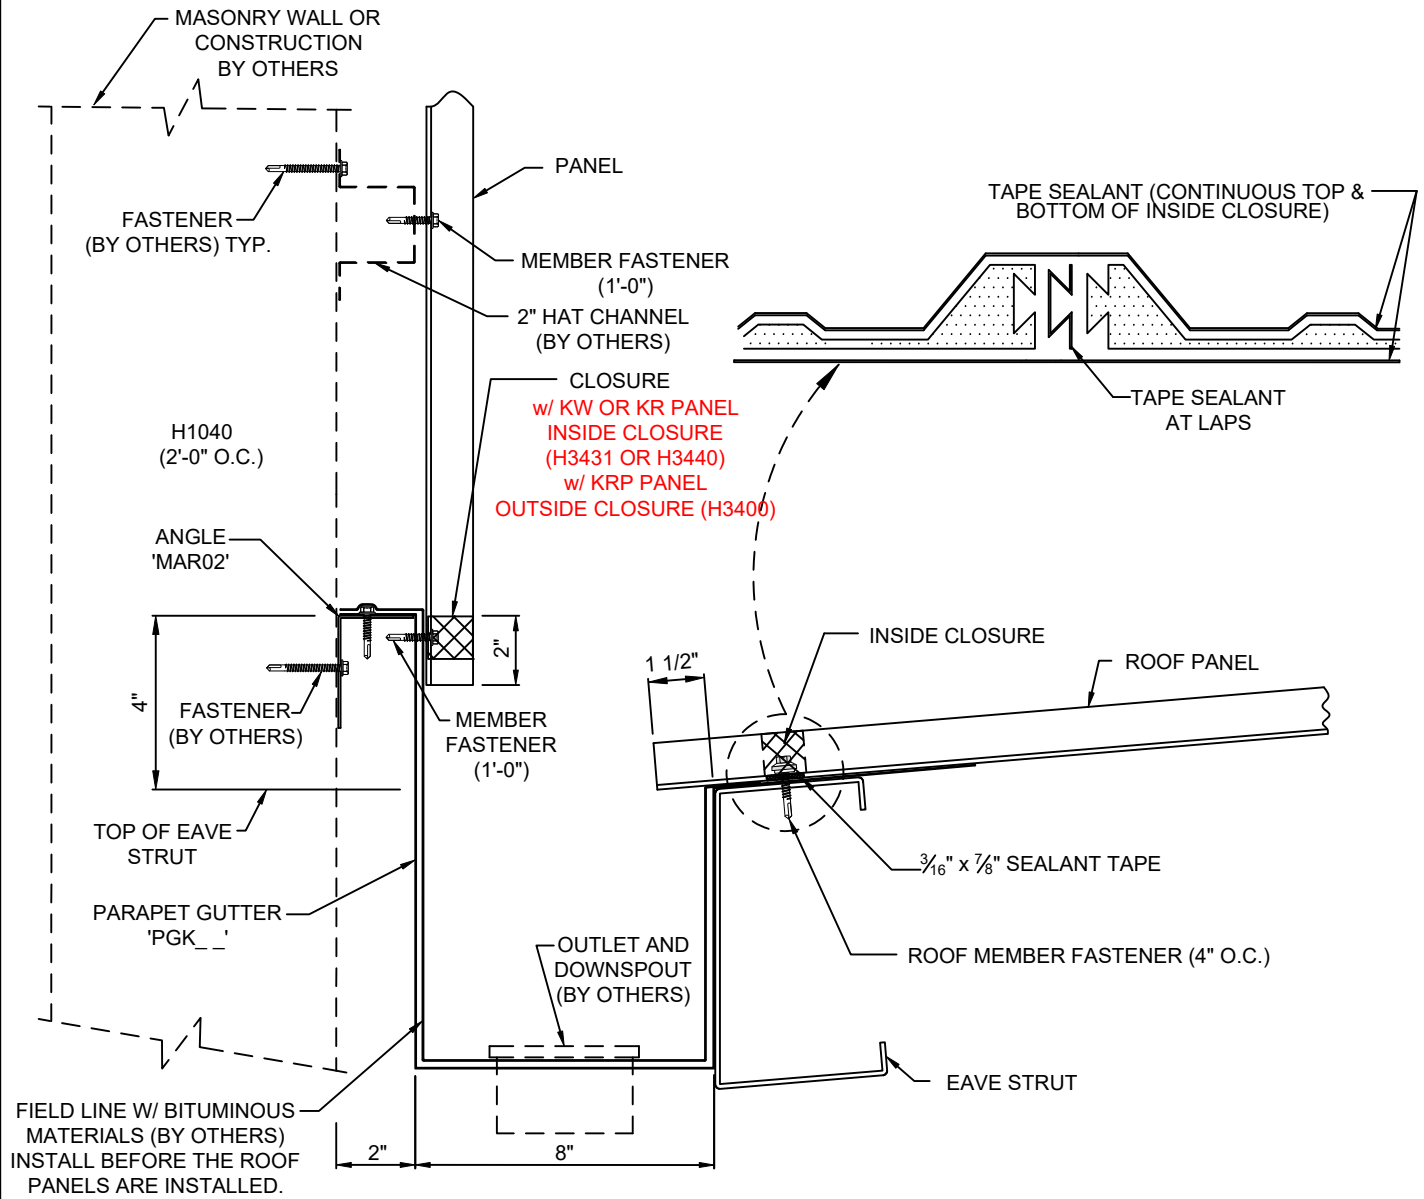

DK0031K


KIRBYRIB ROOF W/ PARAPET GUTTER  
BACK SHEETING ON FRAMING BY OTHERS

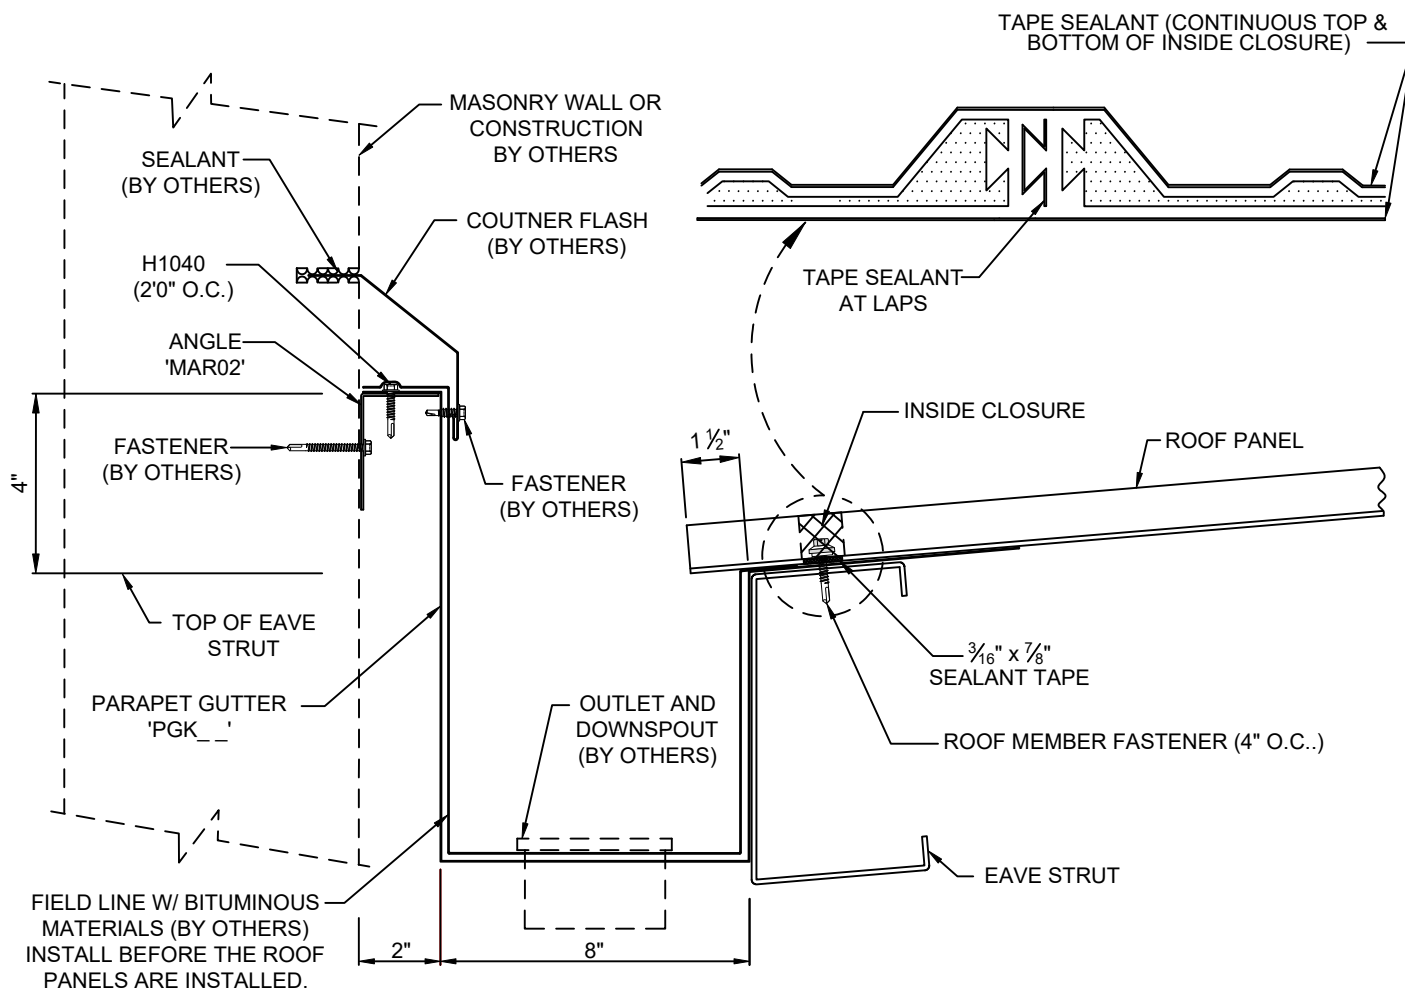

DK0041K

KIRBYRIB ROOF W/ PARAPET GUTTER  
PARAPET CONSTRUCTION BY OTHERS



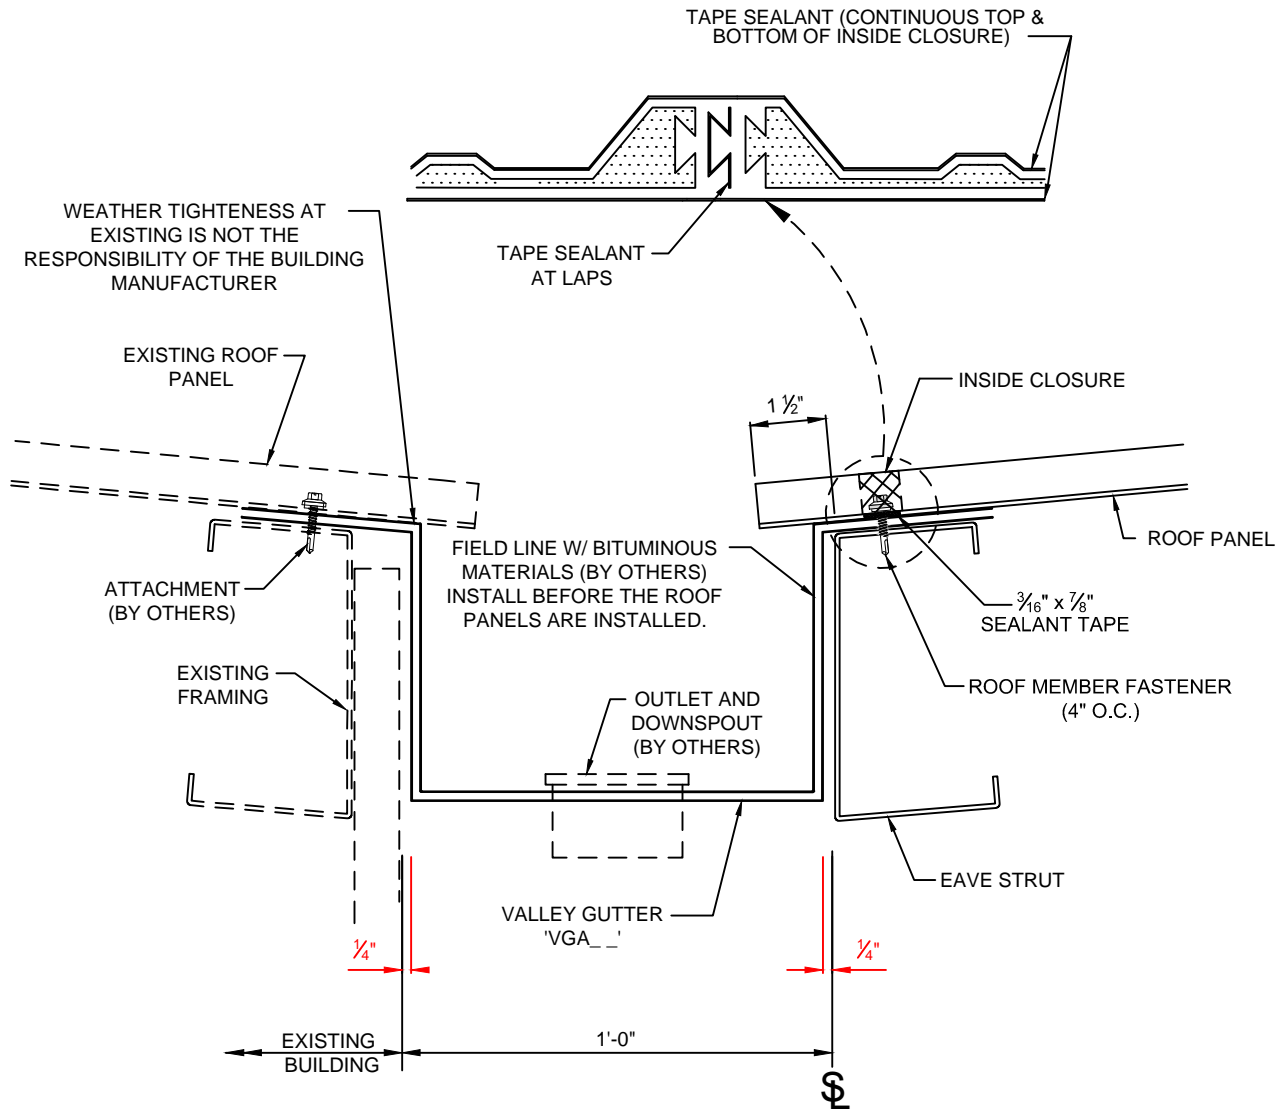

DK0151K

KIRBYRIB ROOF W/ VALLEY GUTTER AT EXISTING BUILDING