


DO0021 - Eave Trim w/o Soffit
DO0026 - Eave Trim w/ KR Soffit
DO0126 - Eave Trim w/ KFS Flat Soffit
DO0031 - Eave Fascia w/o Soffit
DO0036 - Eave Fascia w/ KR Soffit
DO0136 - Eave Fascia w/ KFS Flat Soffit
DO0041 - Gutter w/o Soffit
DO0046 - Gutter w/ KR Soffit
DO0146 - Gutter w/ KFS Flat Soffit
DO0051 - High Eave w/o Soffit
DO0056 - High Eave w/ KR Soffit
DO0156 - High Eave w/ KFS Flat Soffit
DO0061 - Extension Rake w/o Soffit
DO0066 - Extension Rake w/ KR Soffit
DO0166 - Extension Rake w/ KFS Flat Soffit
DO0266 - Extension Rake w/ KFS Flat Soffit, Pnl. Running Perpendicular to E'Wall

---

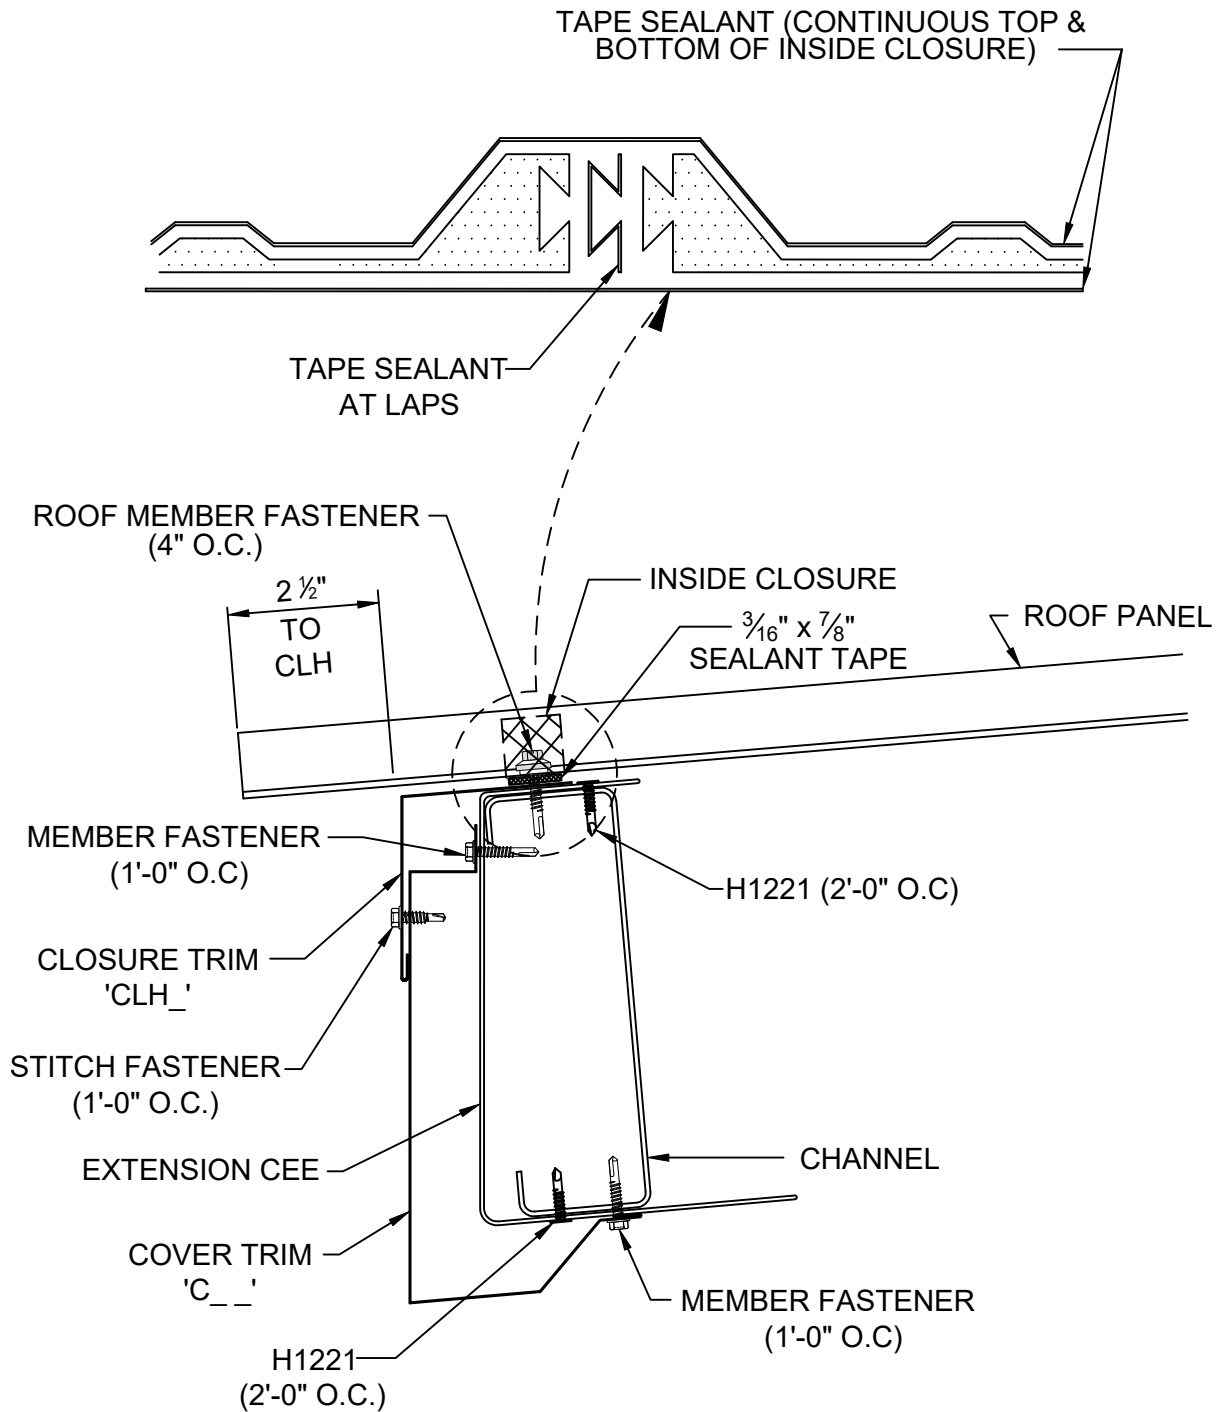

DO0021

SIMPLE EAVE TRIM @ EAVE EXTENSION W/O SOFFIT



**KIRBY**  
BUILDING  
SYSTEMS


A NUCCA COMPANY

BETTER SOLUTIONS. BETTER BUILDINGS.

PREPARED BY: BKC

DATE: 4-7-20

DO0021

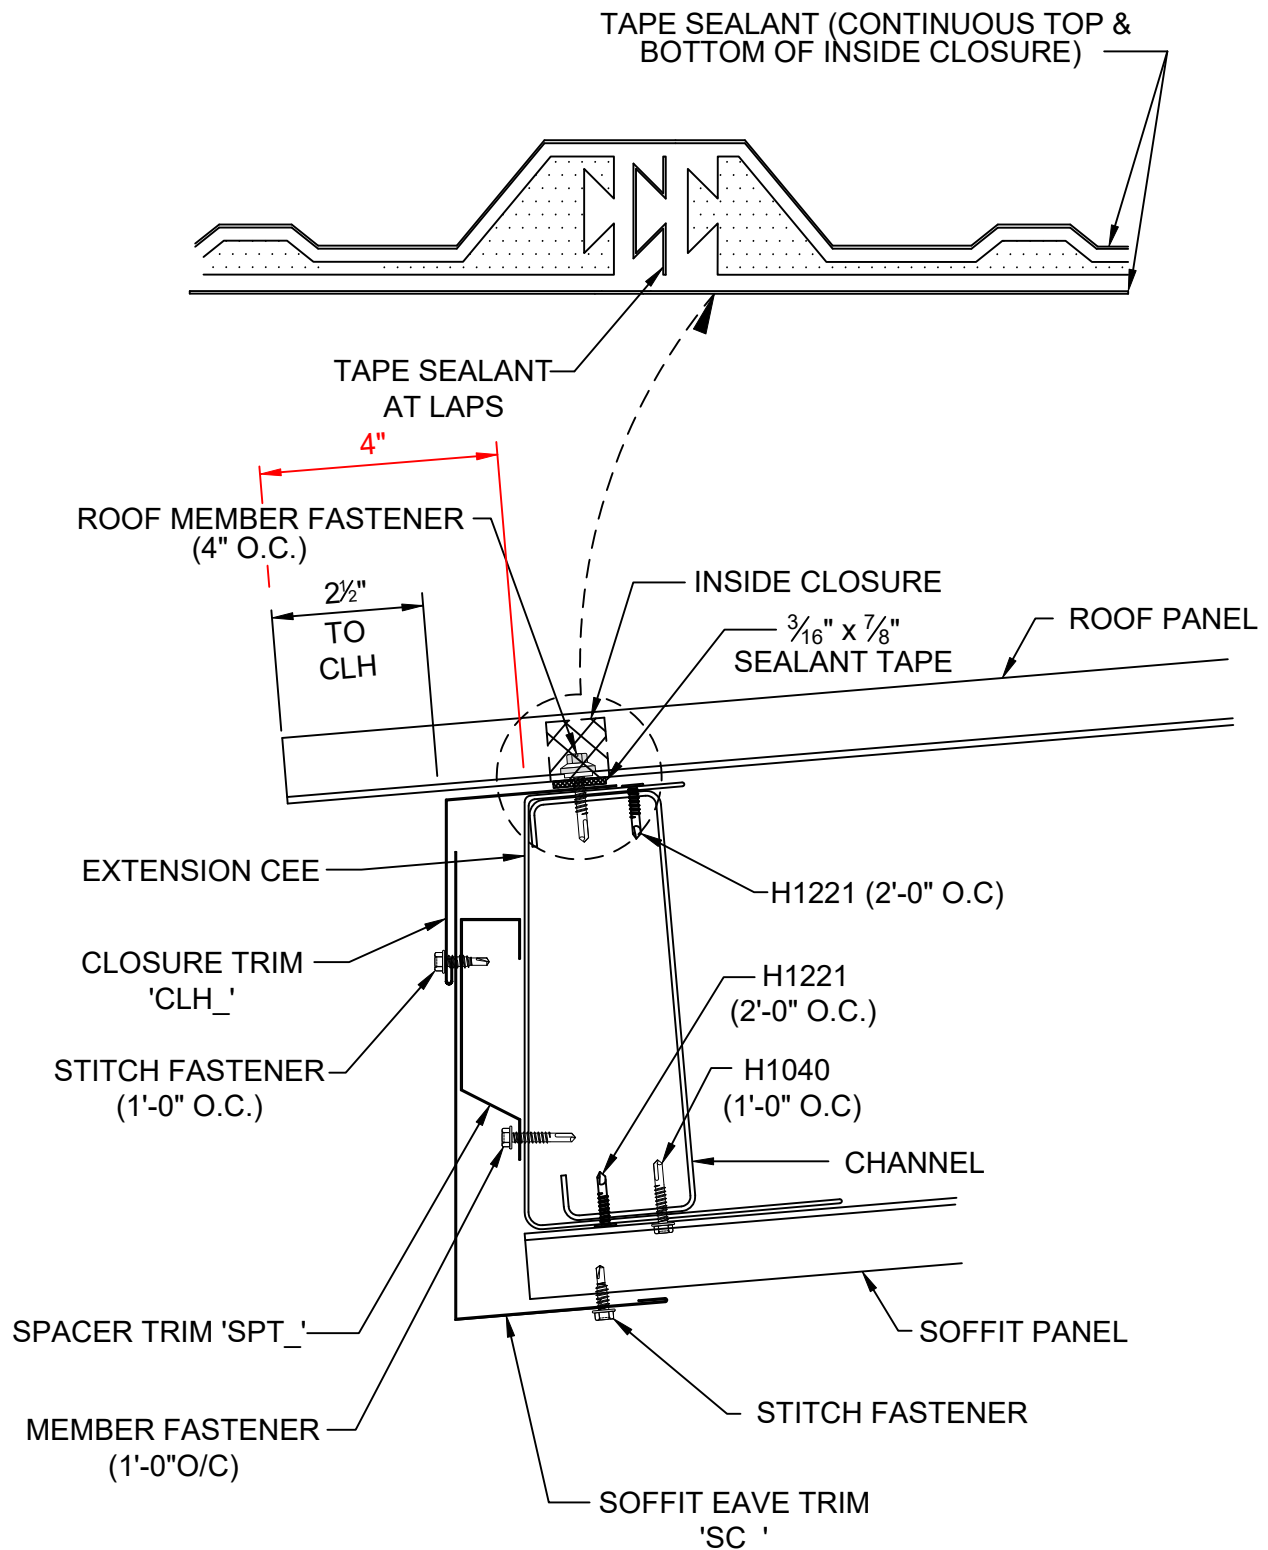

DO0026K

SIMPLE EAVE TRIM @ EAVE EXTENSION W/ KR SOFFIT



**KIRBY**  
BUILDING  
SYSTEMS


A NUDOR COMPANY

BETTER SOLUTIONS. BETTER BUILDINGS.

PREPARED BY: BKC

DATE: 4-7-20

DO0026

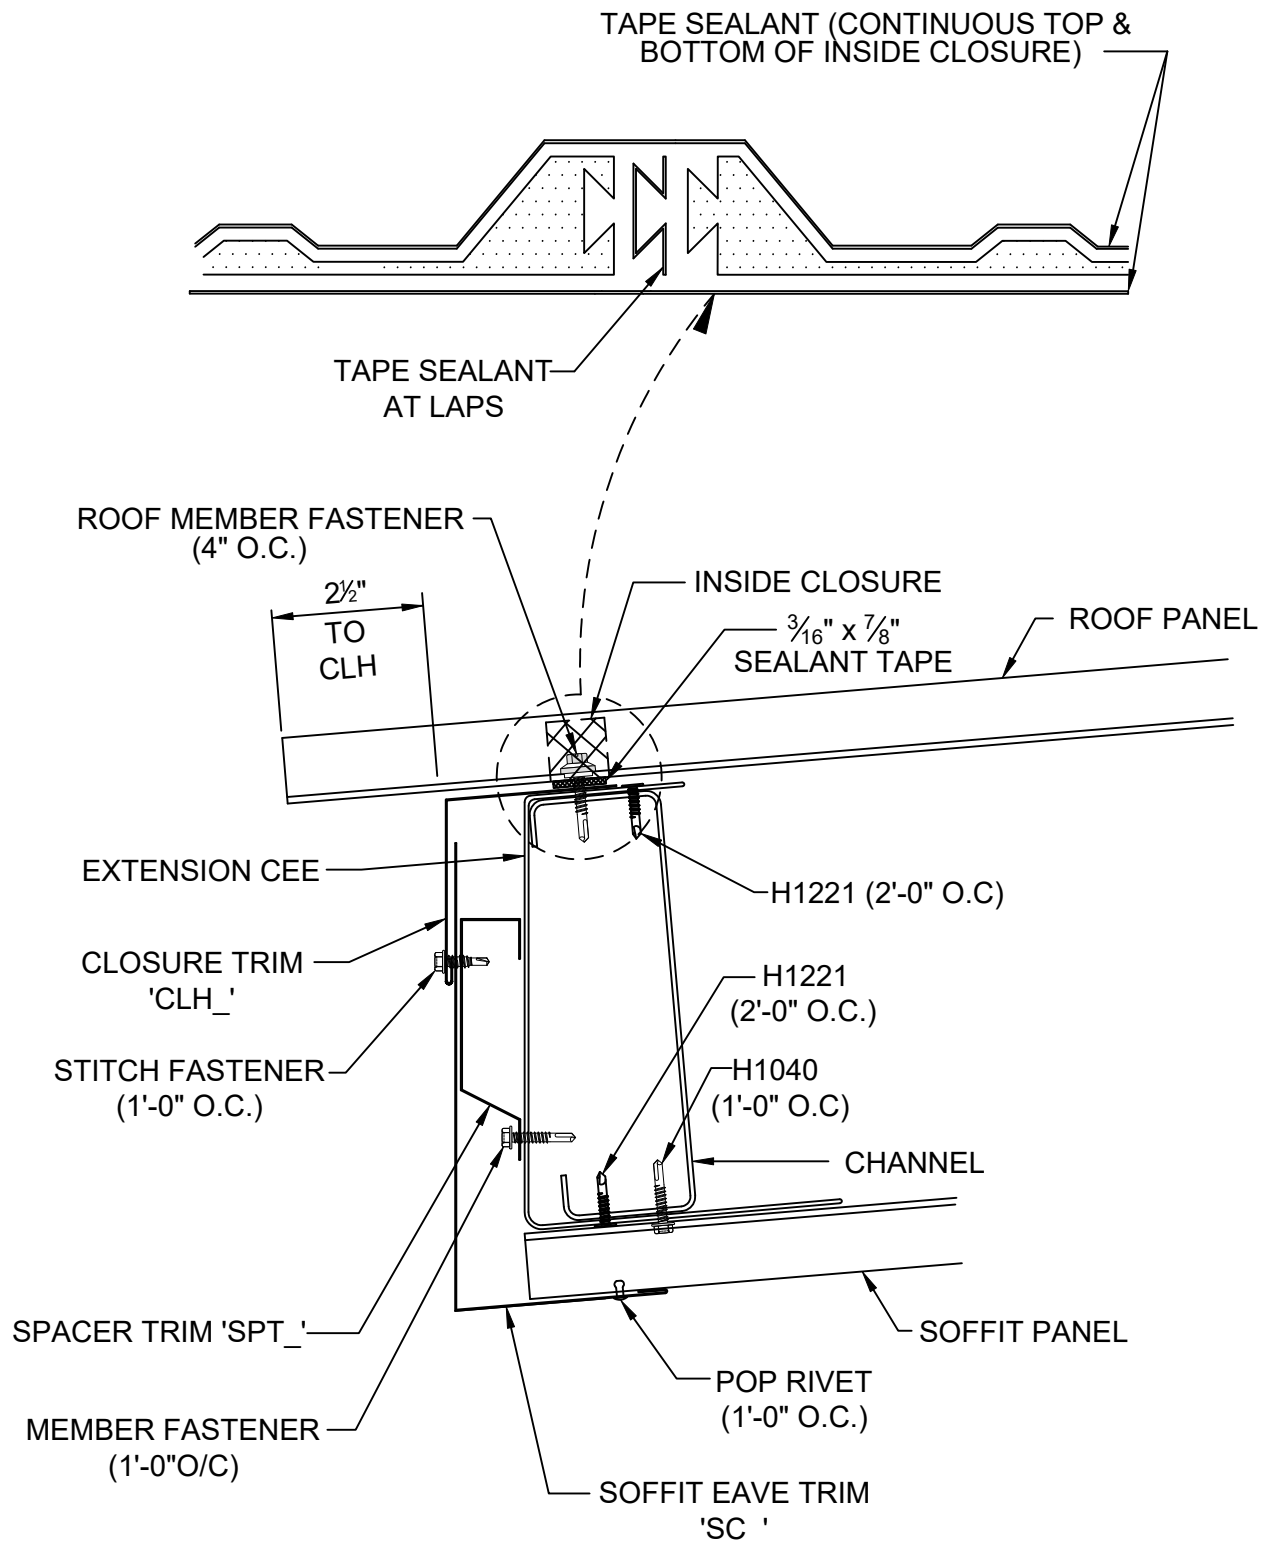

DO0126

SIMPLE EAVE TRIM @ EAVE EXTENSION W/ 1" FLAT SOFFIT



**KIRBY**  
BUILDING  
SYSTEMS


A NUCCA COMPANY

BETTER SOLUTIONS. BETTER BUILDINGS.

PREPARED BY: BKC

DATE: 4-7-20

DO0126

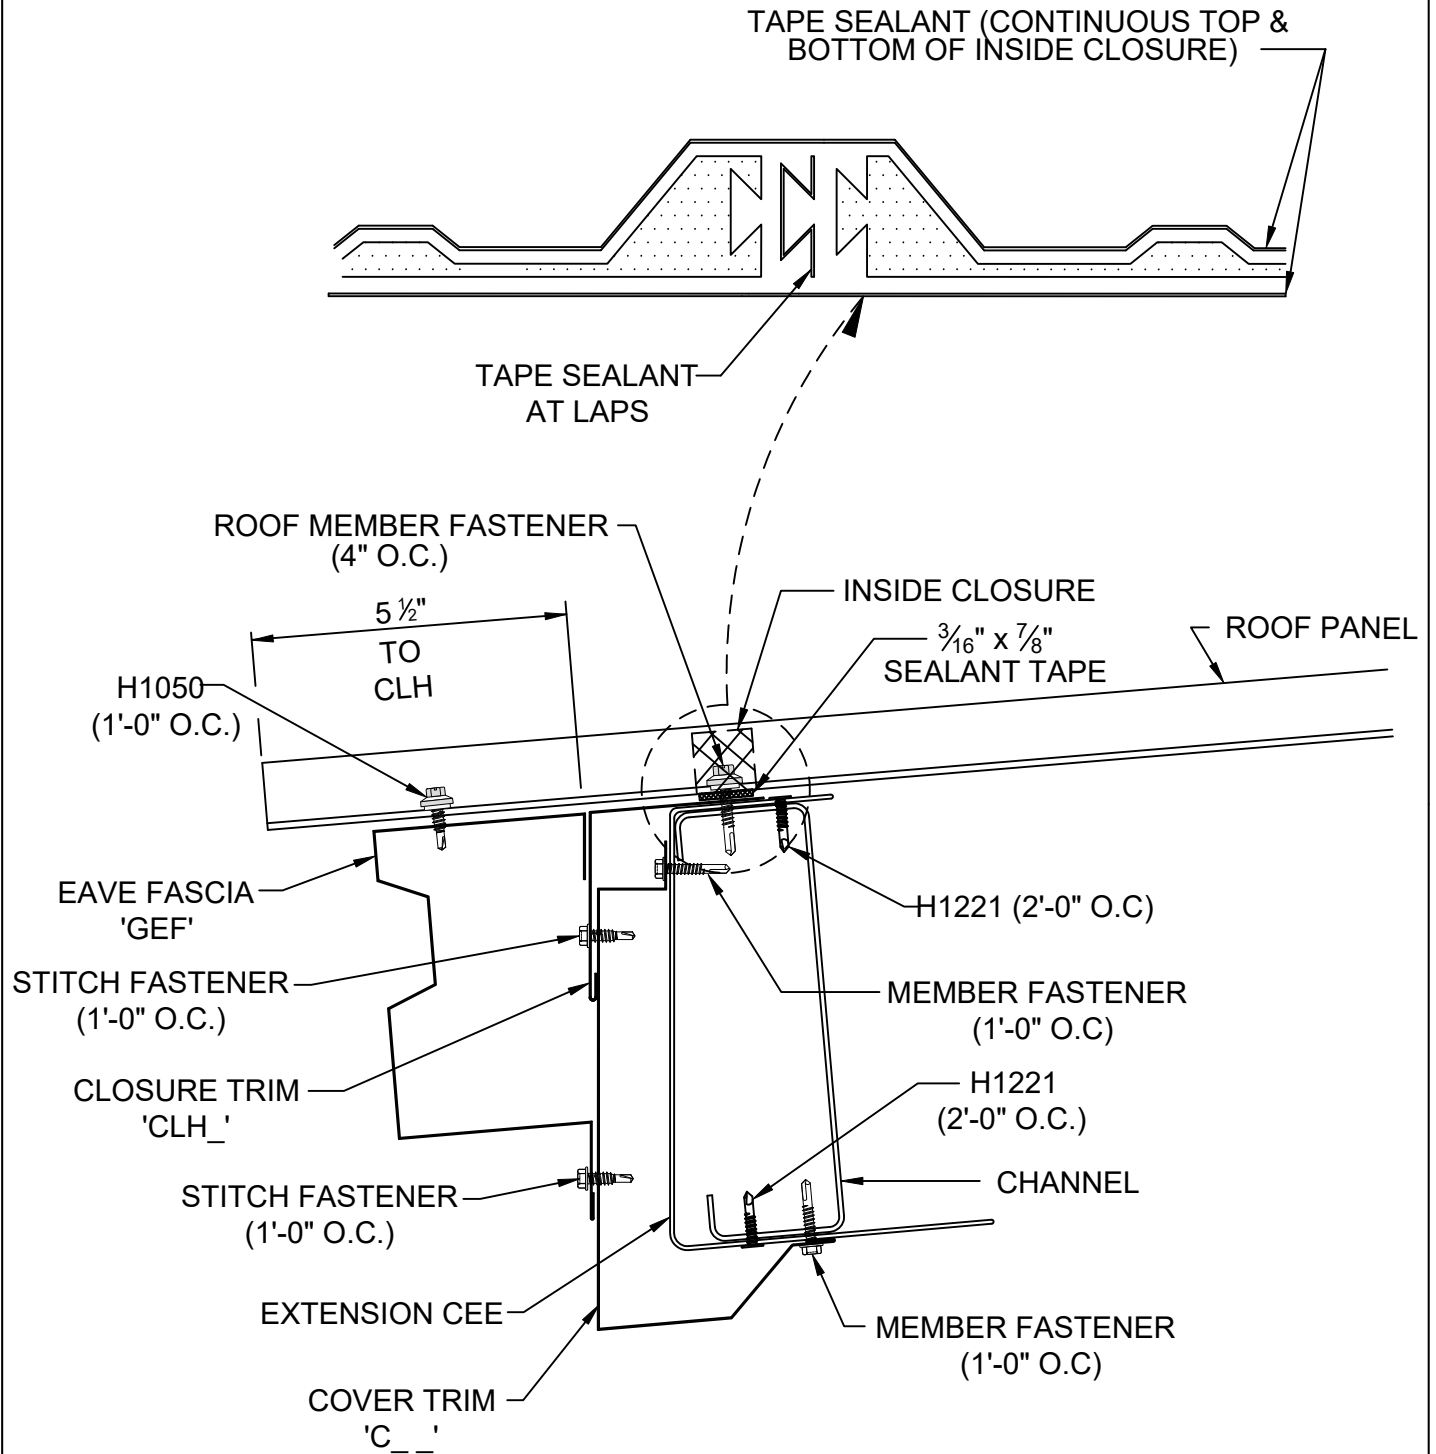

DO0031

EAVE FASCIA TRIM @ EAVE EXTENSION W/O SOFFIT



**KIRBY**  
BUILDING  
SYSTEMS


A NUCCA COMPANY

BETTER SOLUTIONS. BETTER BUILDINGS.

PREPARED BY: BKC


DATE: 4-7-20

DO0031

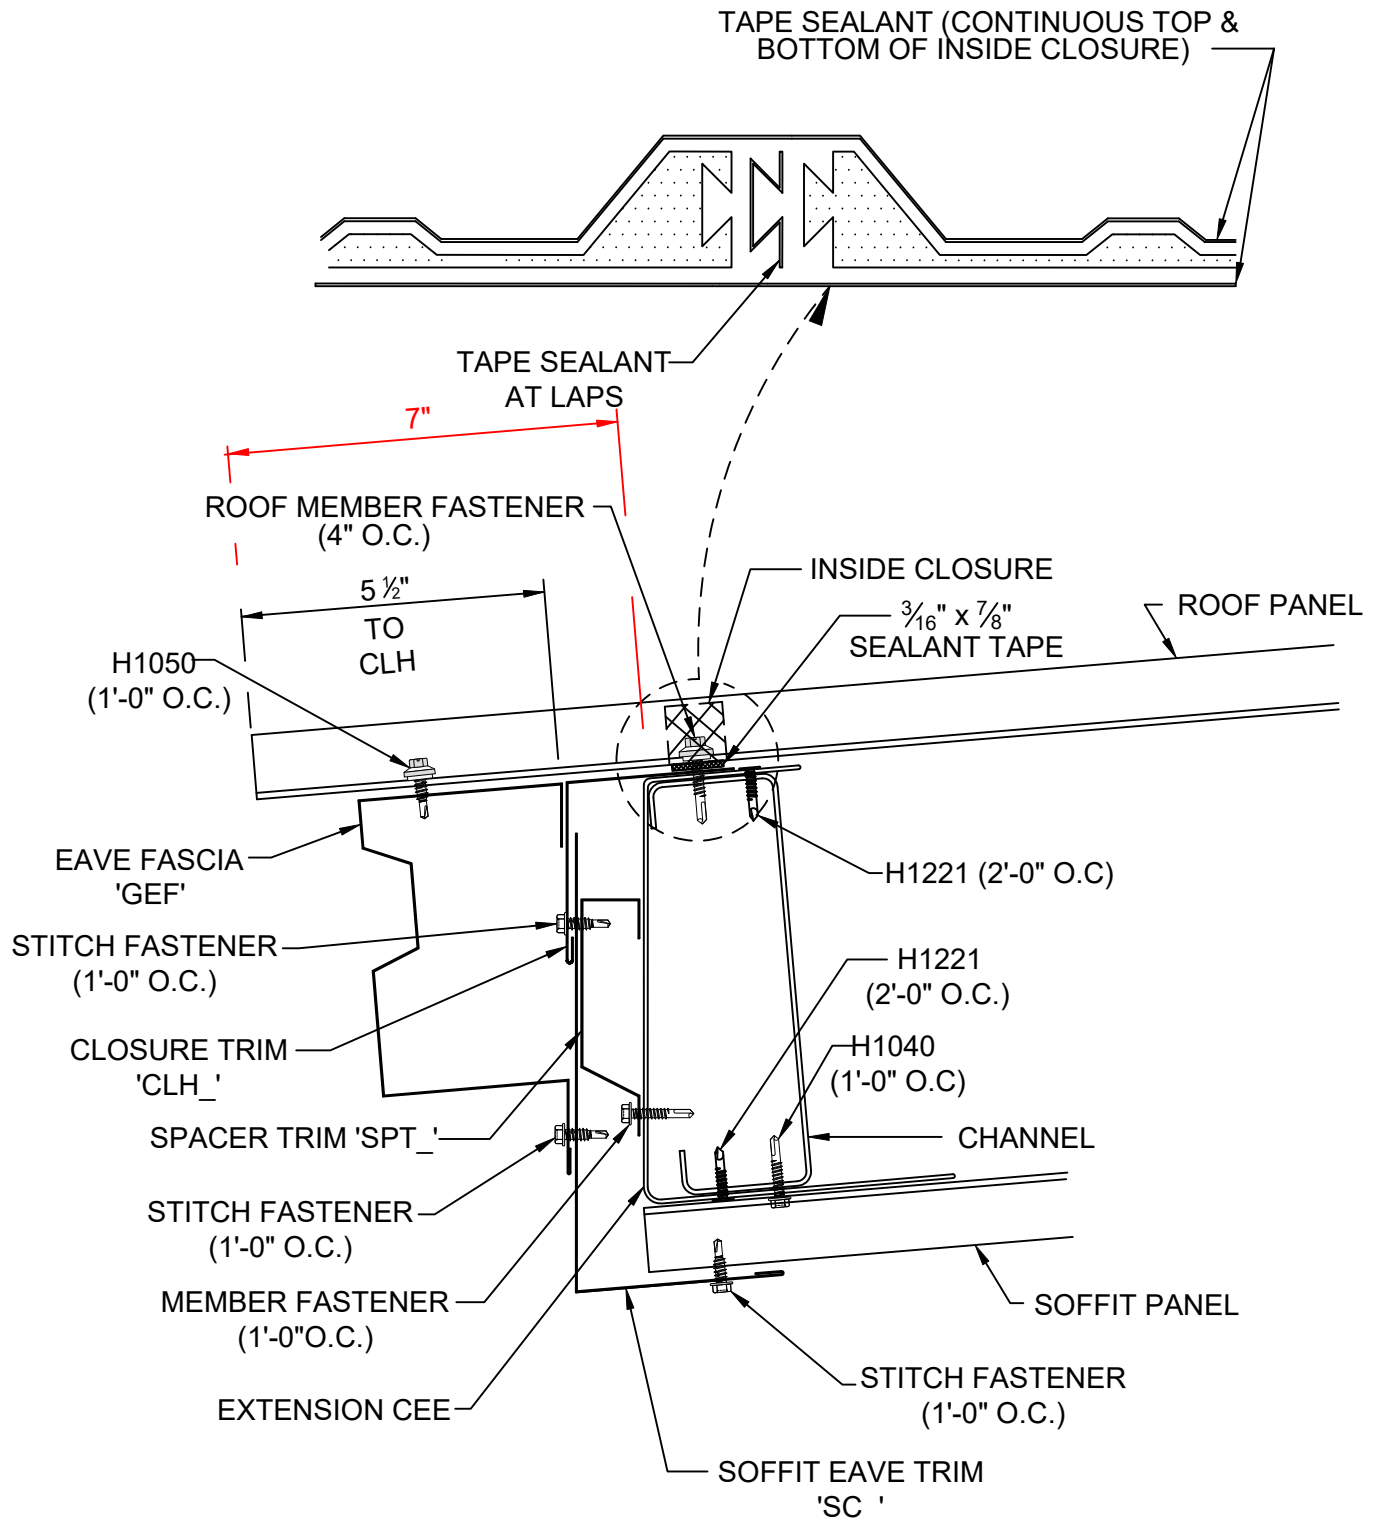

DO0036K

EAVE FASCIA TRIM @ EAVE EXTENSION W/ KR SOFFIT

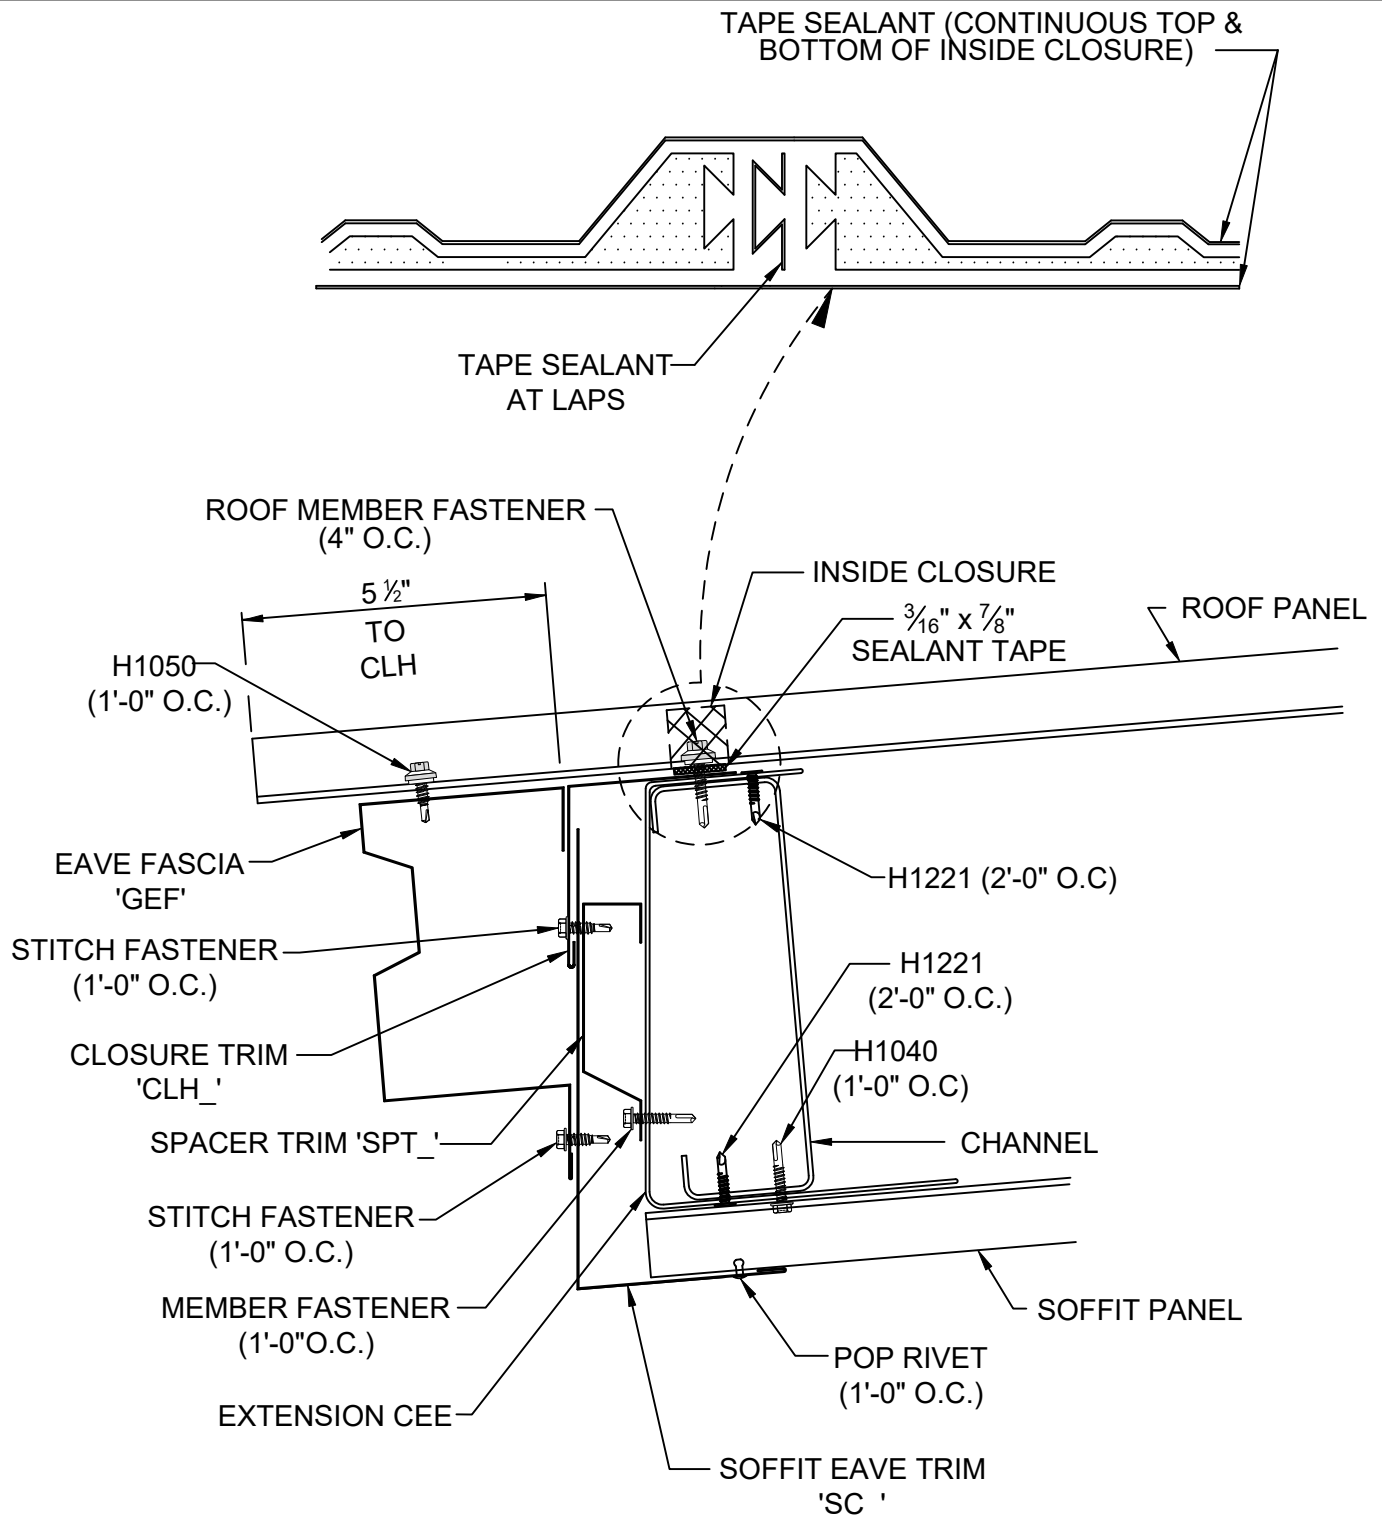

DO0136

EAVE FASCIA TRIM @ EAVE EXTENSION W/ 1" FLAT SOFFIT



**KIRBY**  
BUILDING  
SYSTEMS


A NUDOR COMPANY

BETTER SOLUTIONS. BETTER BUILDINGS.

PREPARED BY: BKC

DATE: 4-7-20


DO0136

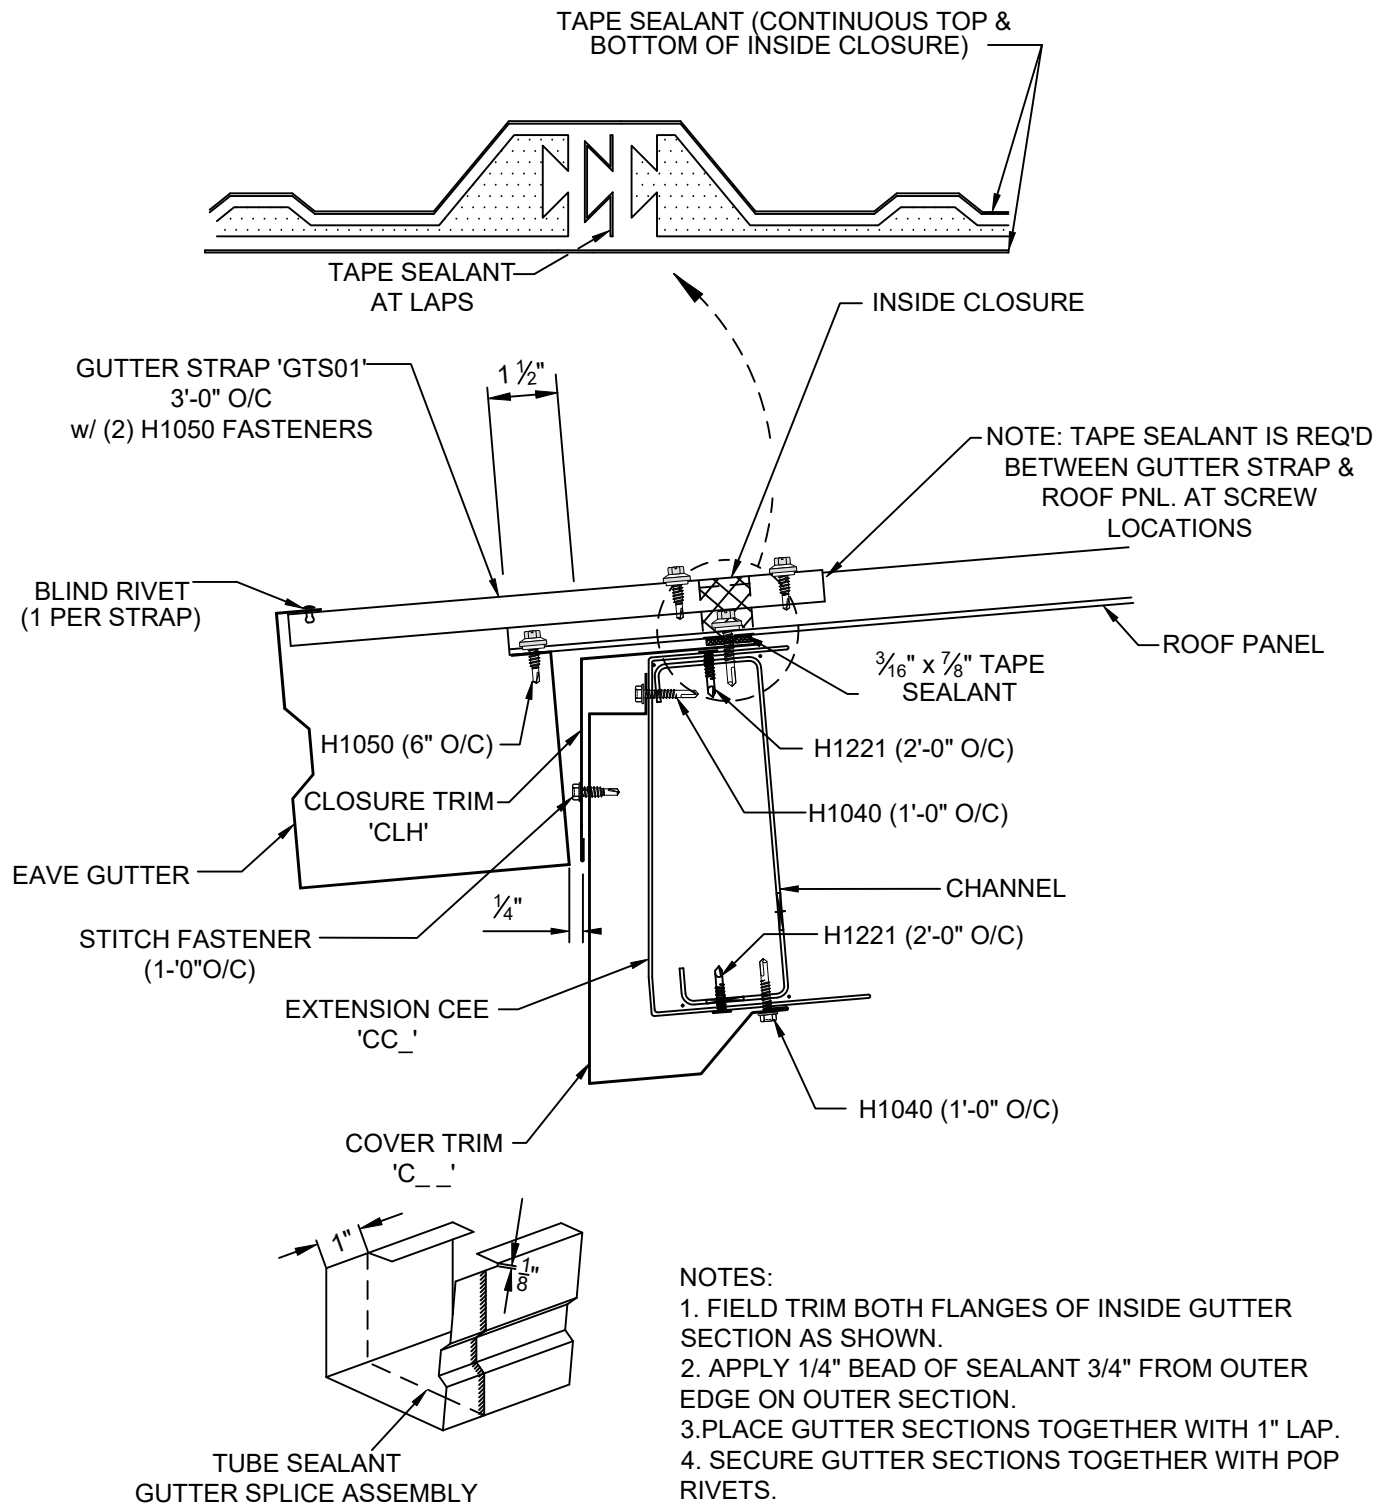

DO0041


EAVE GUTTER @ EAVE EXTENSION W/O SOFFIT



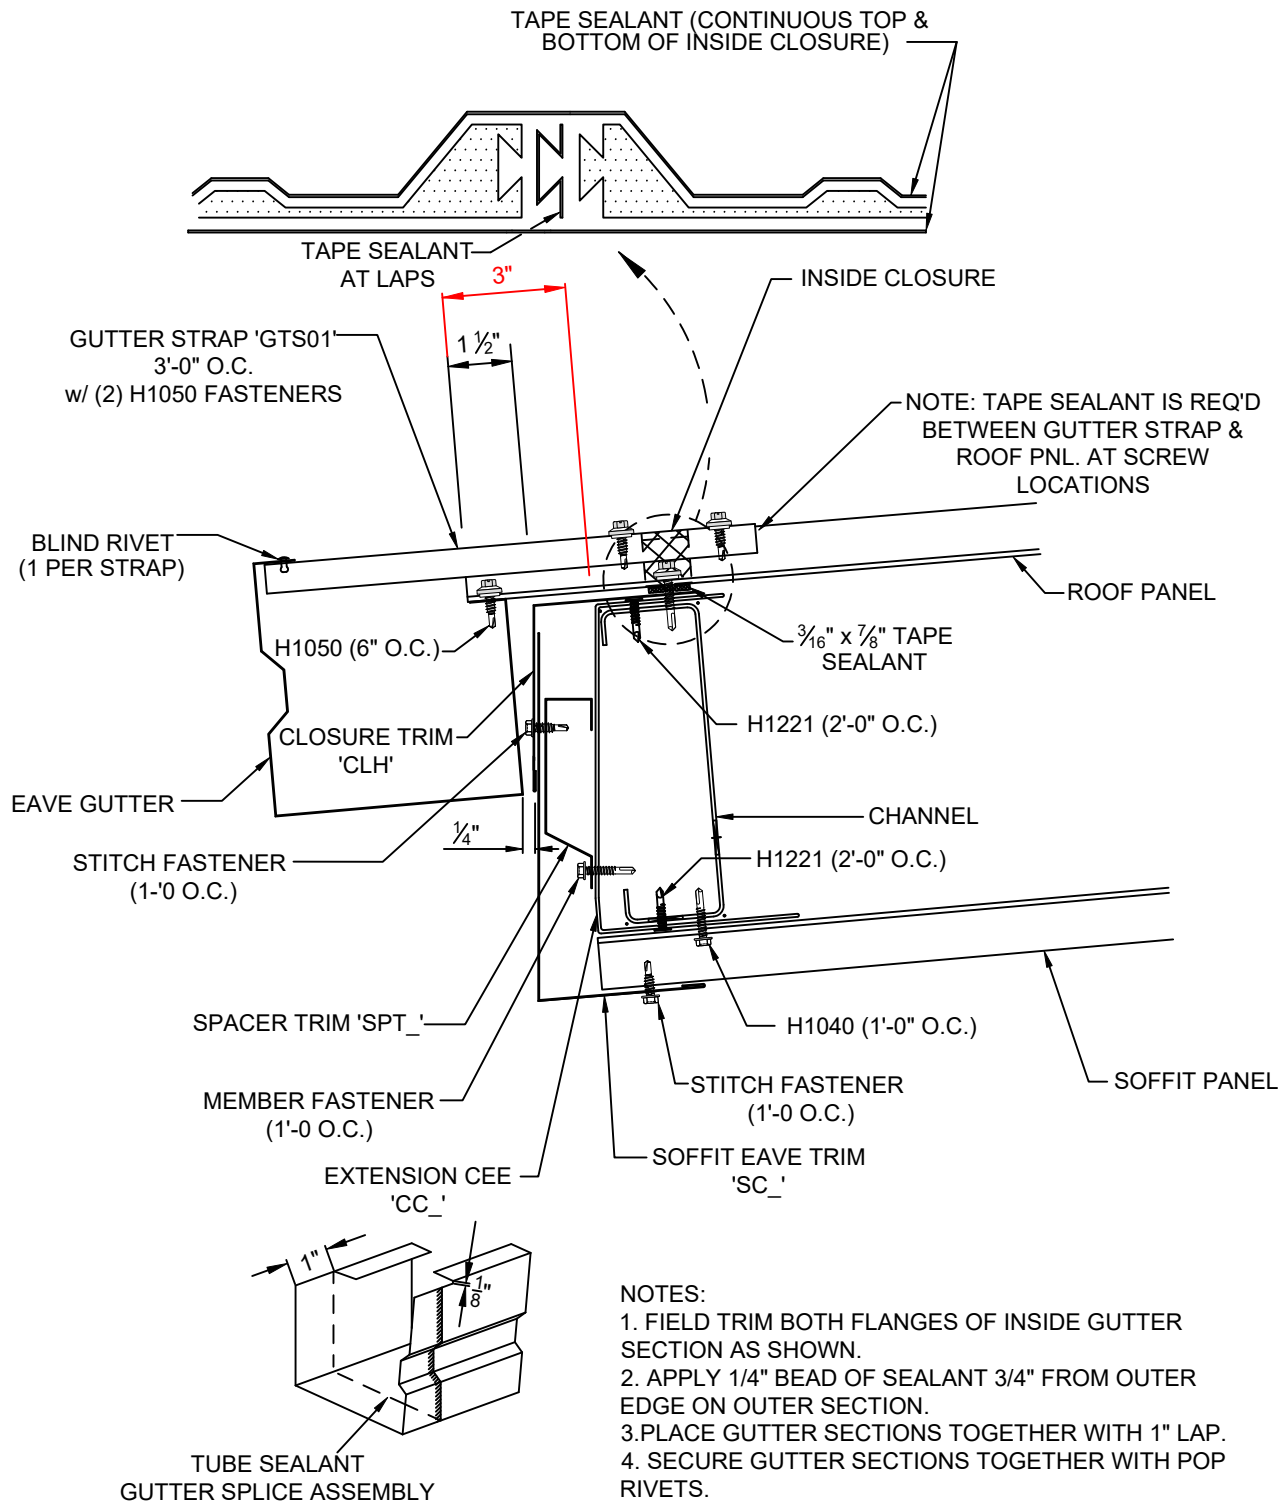

DO0046K

EAVE GUTTER AT EAVE EXTENSION  
W/ KR SOFFIT

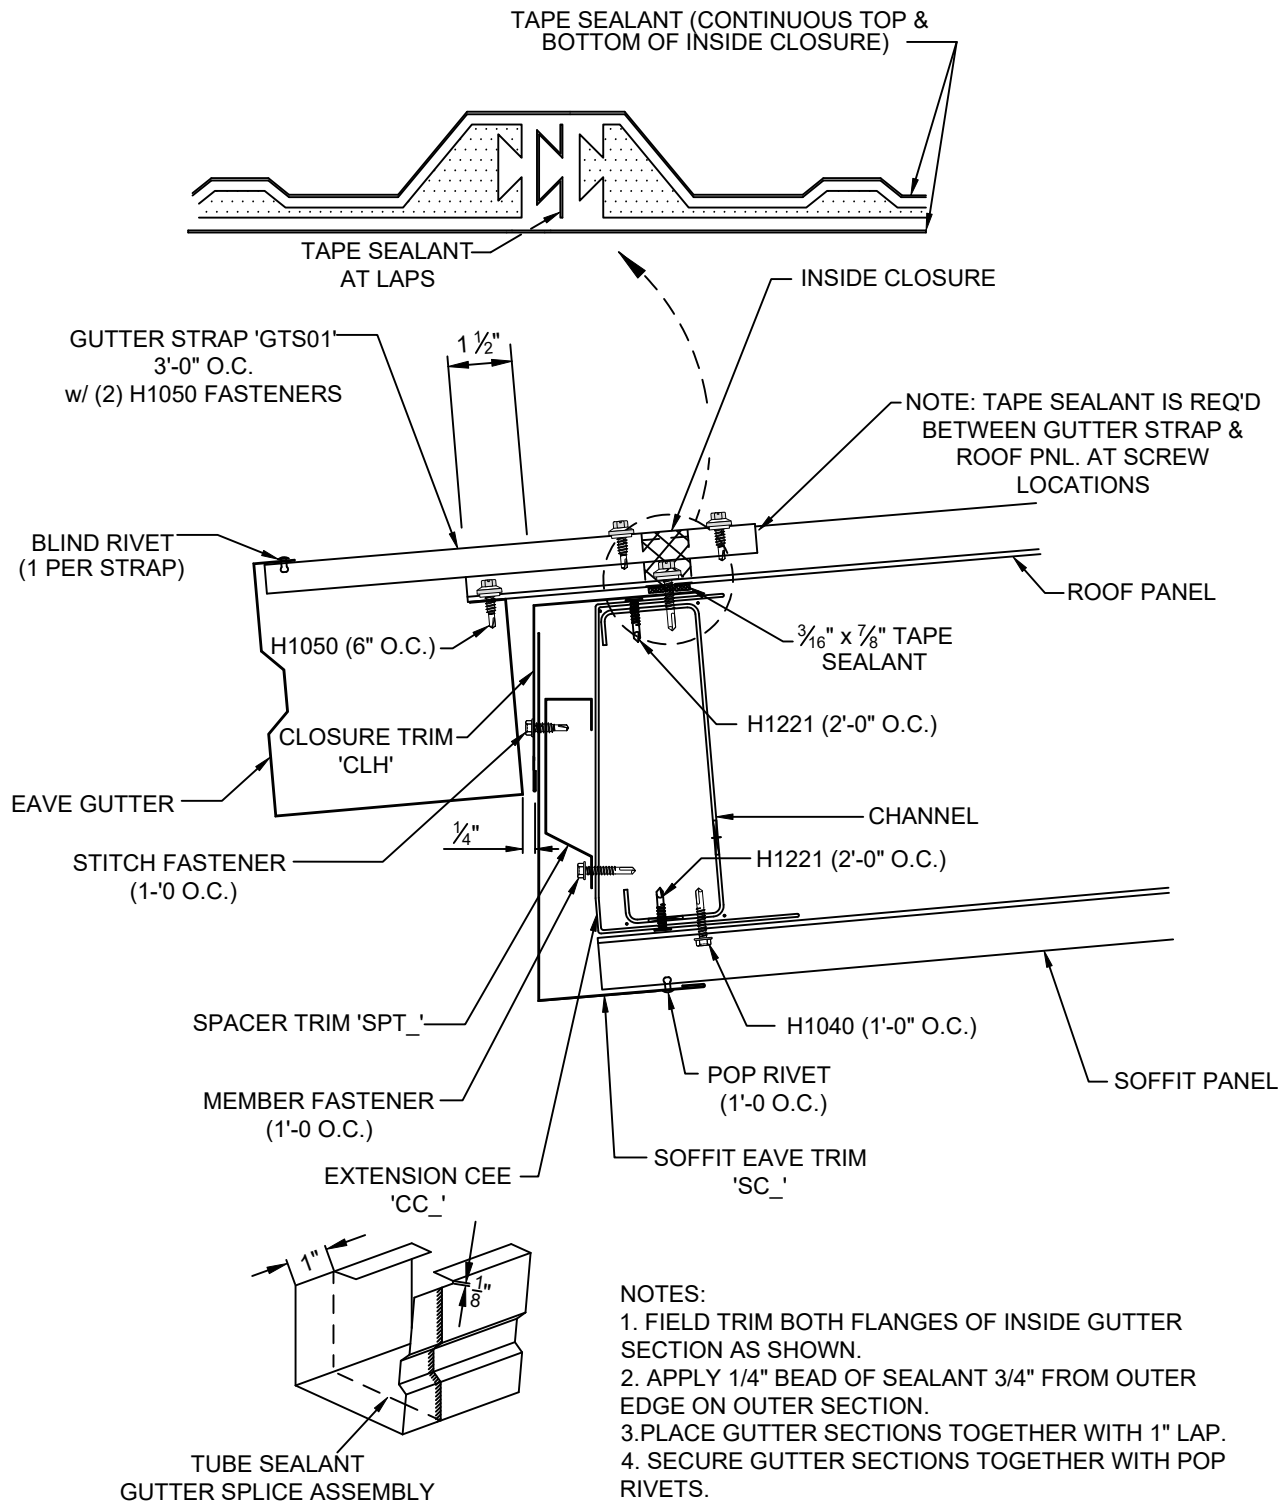

DO0146

EAVE GUTTER AT EAVE EXTENSION  
W/ 1" FLAT SOFFIT

**KIRBY**  
BUILDING  
SYSTEMS


A NUDOR COMPANY

BETTER SOLUTIONS. BETTER BUILDINGS.

PREPARED BY: BKC

DATE: 4-7-20

DO0146

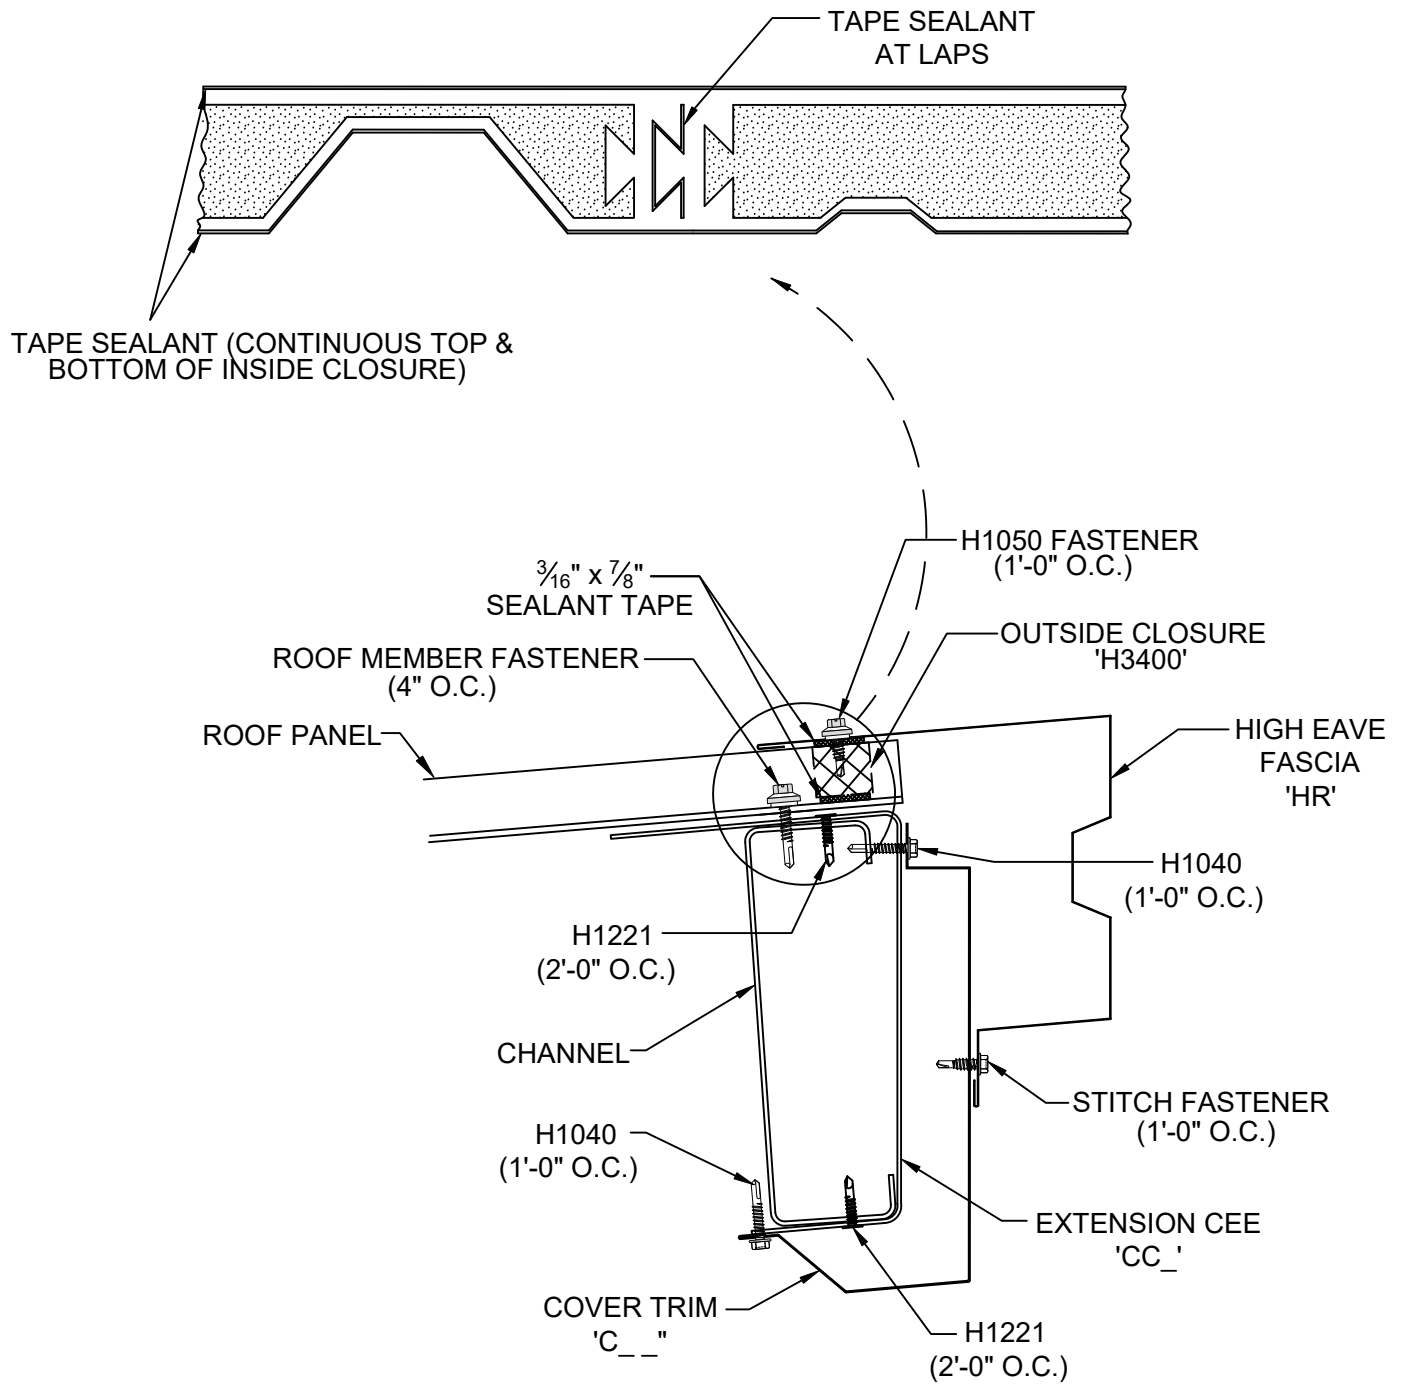

DO0051

KIRBYRIB ROOF HIGH EAVE  
W/ FASCIA NO SOFFIT



**KIRBY**  
**BUILDING**  
**SYSTEMS**


A NUCCA COMPANY

BETTER SOLUTIONS. BETTER BUILDINGS.

PREPARED BY: BKC


DATE: 4-7-20

DO0051

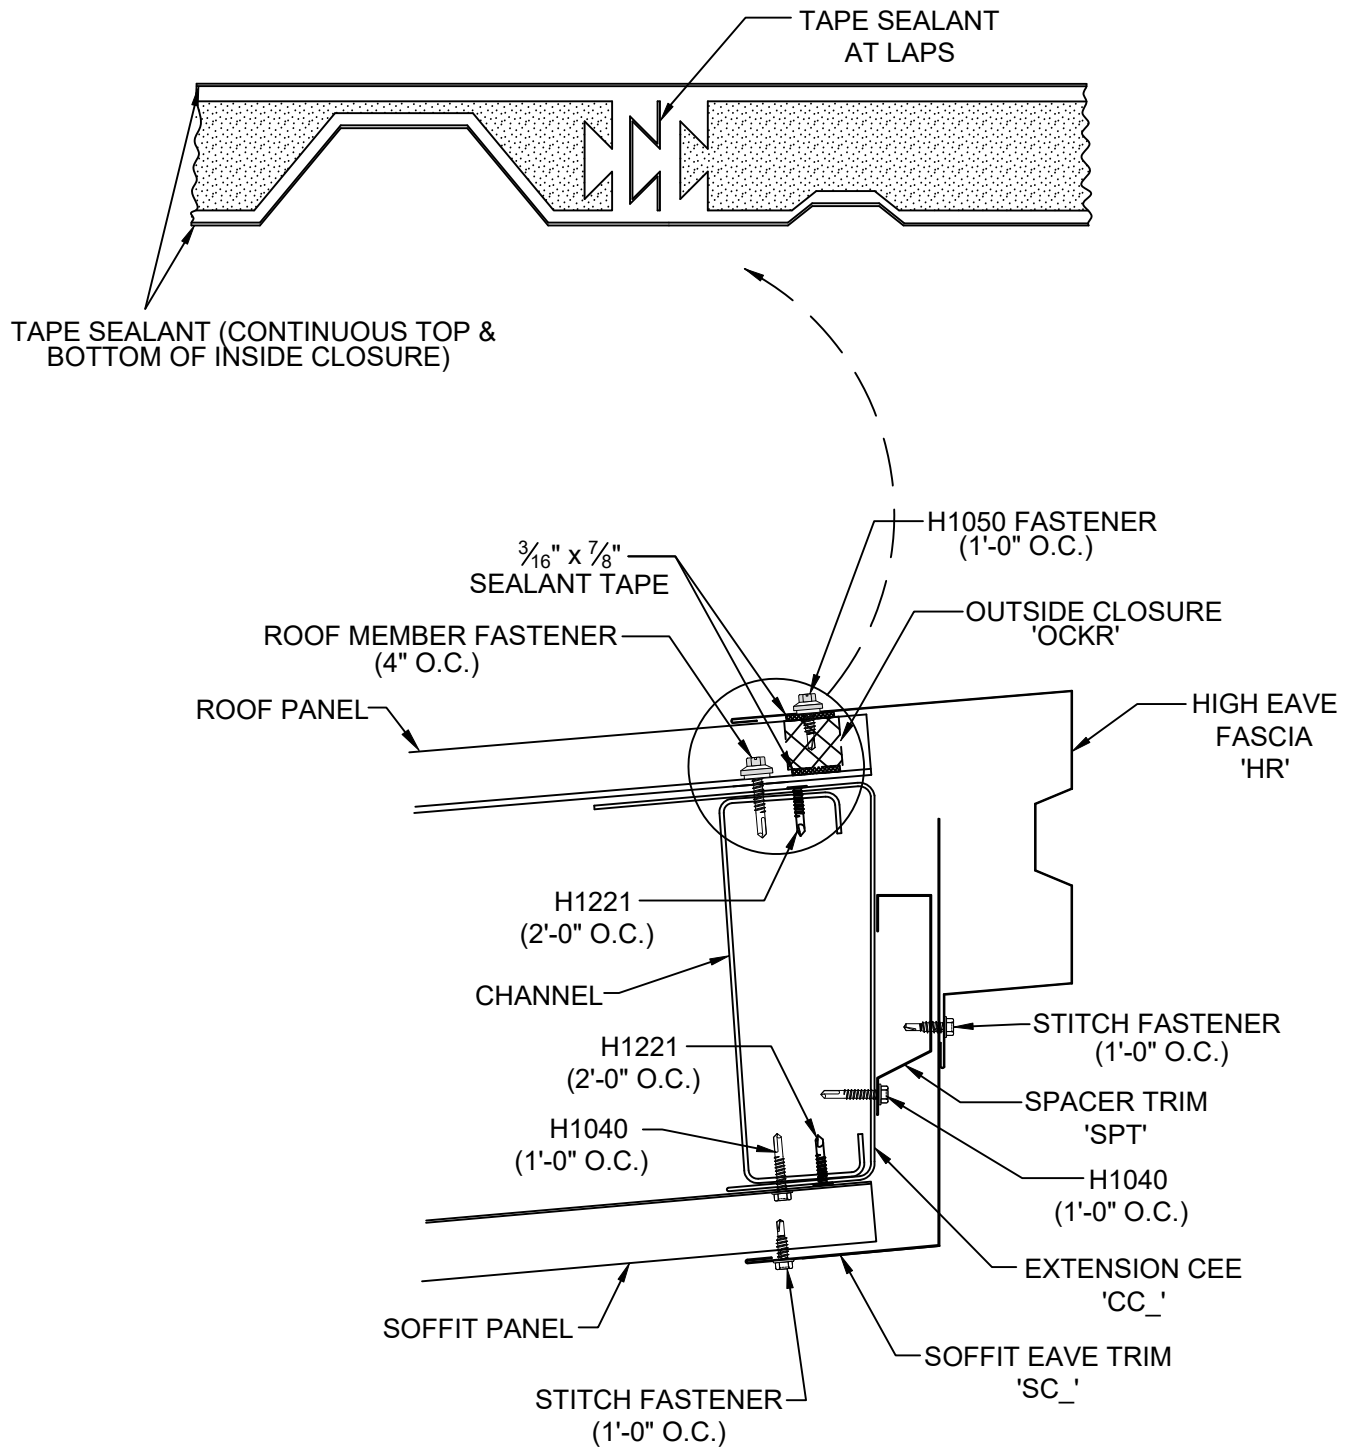


DO0056

KIRBYRIB ROOF HIGH EAVE  
W/ FASCIA W/ KR SOFFIT

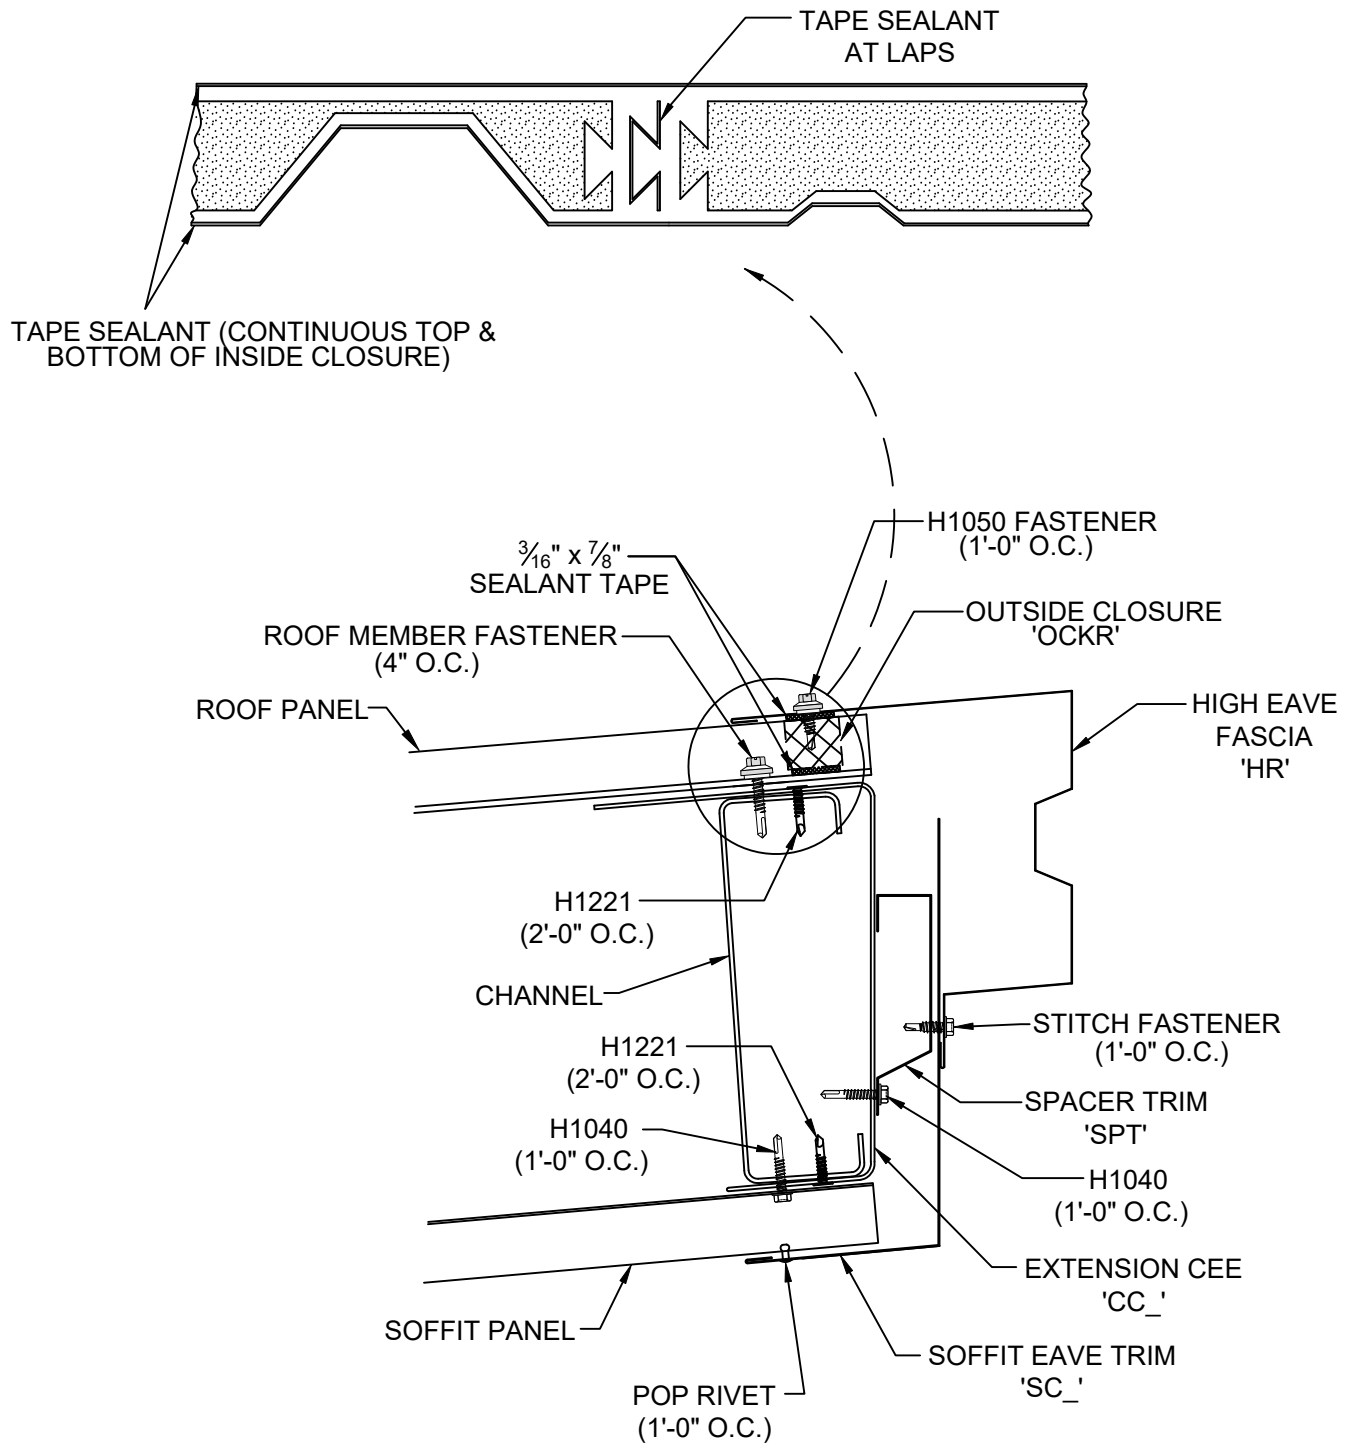


DO0156

KIRBYRIB ROOF HIGH EAVE  
W/ FASCIA W/ 1" FLAT SOFFIT

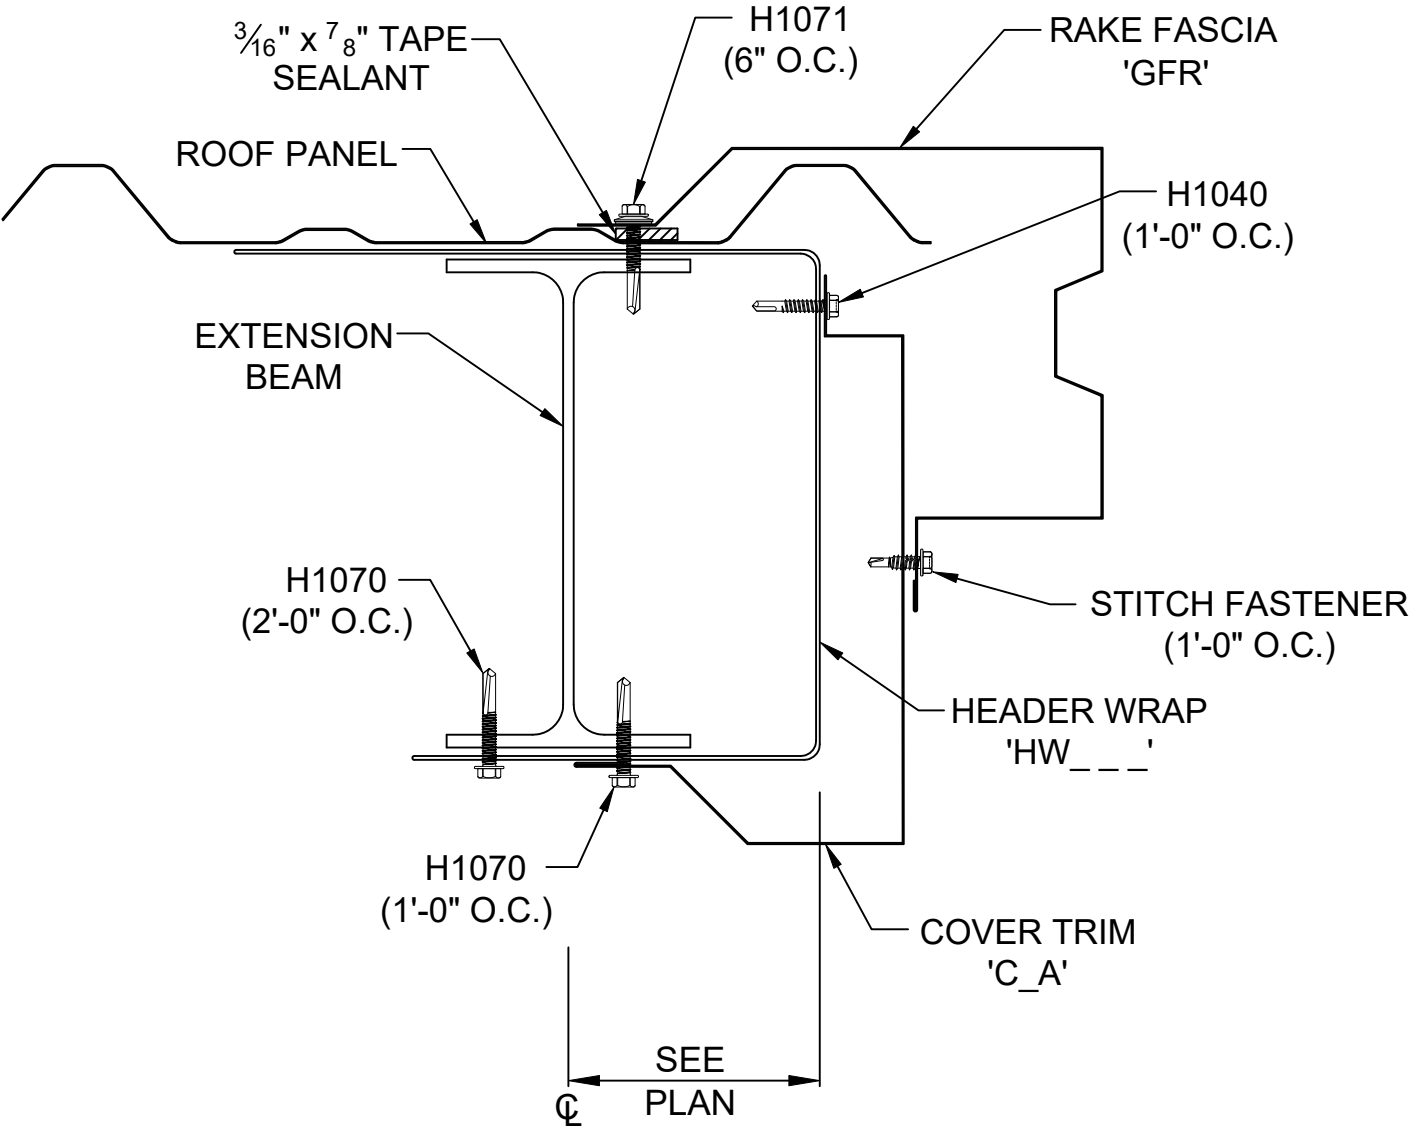


DO0061

EXTENSION RAKE w/o SOFFIT

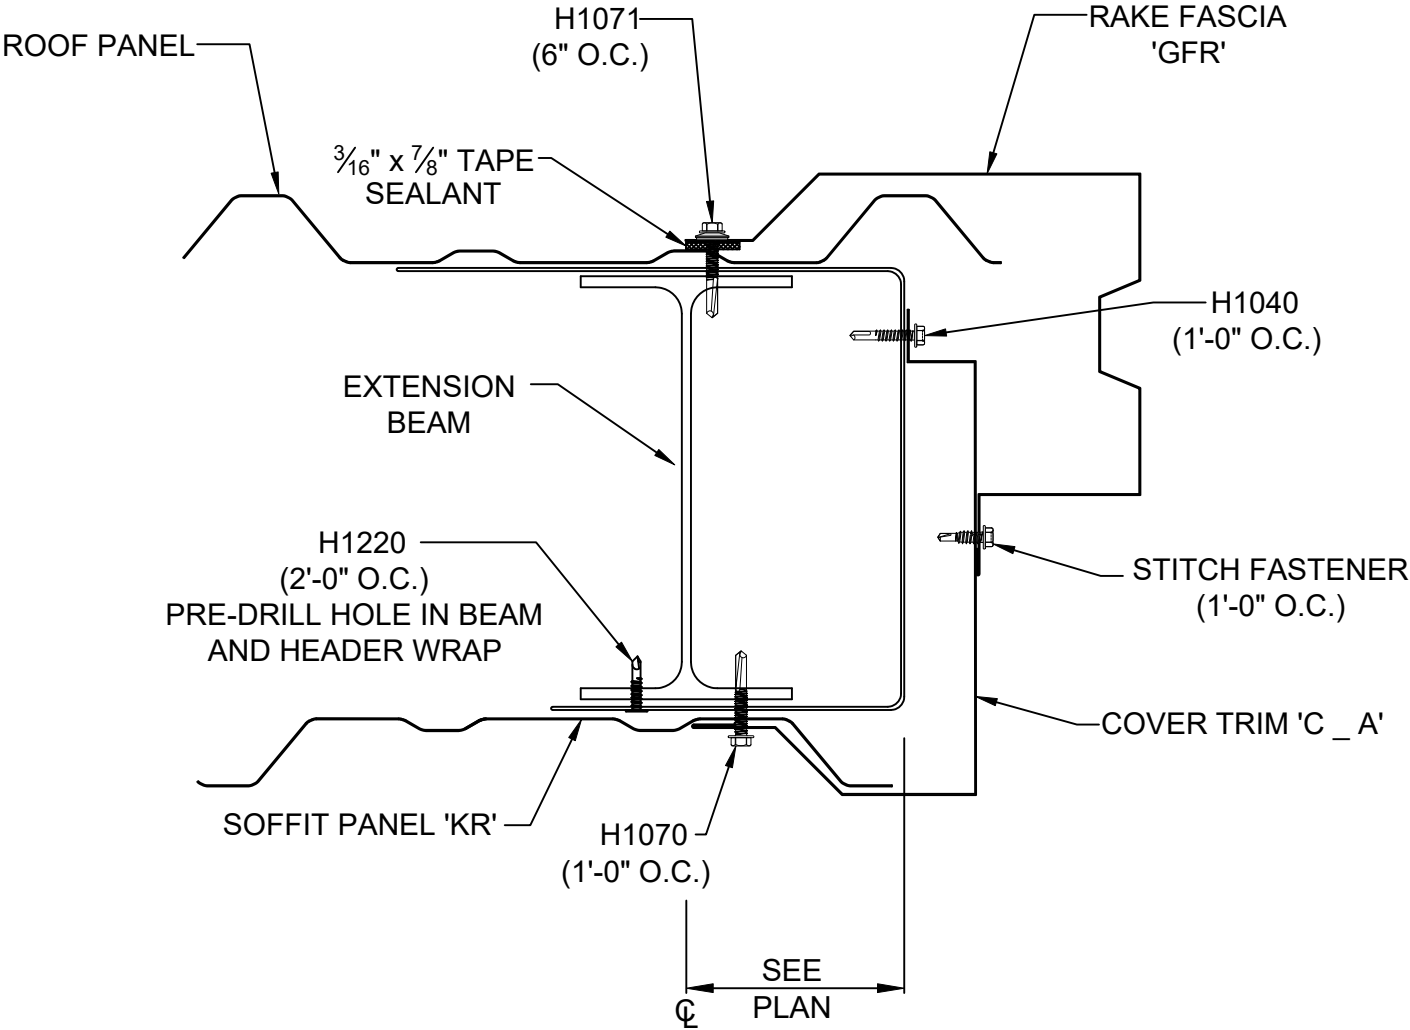

DO0066


EXTENSION RAKE w/ KR SOFFIT

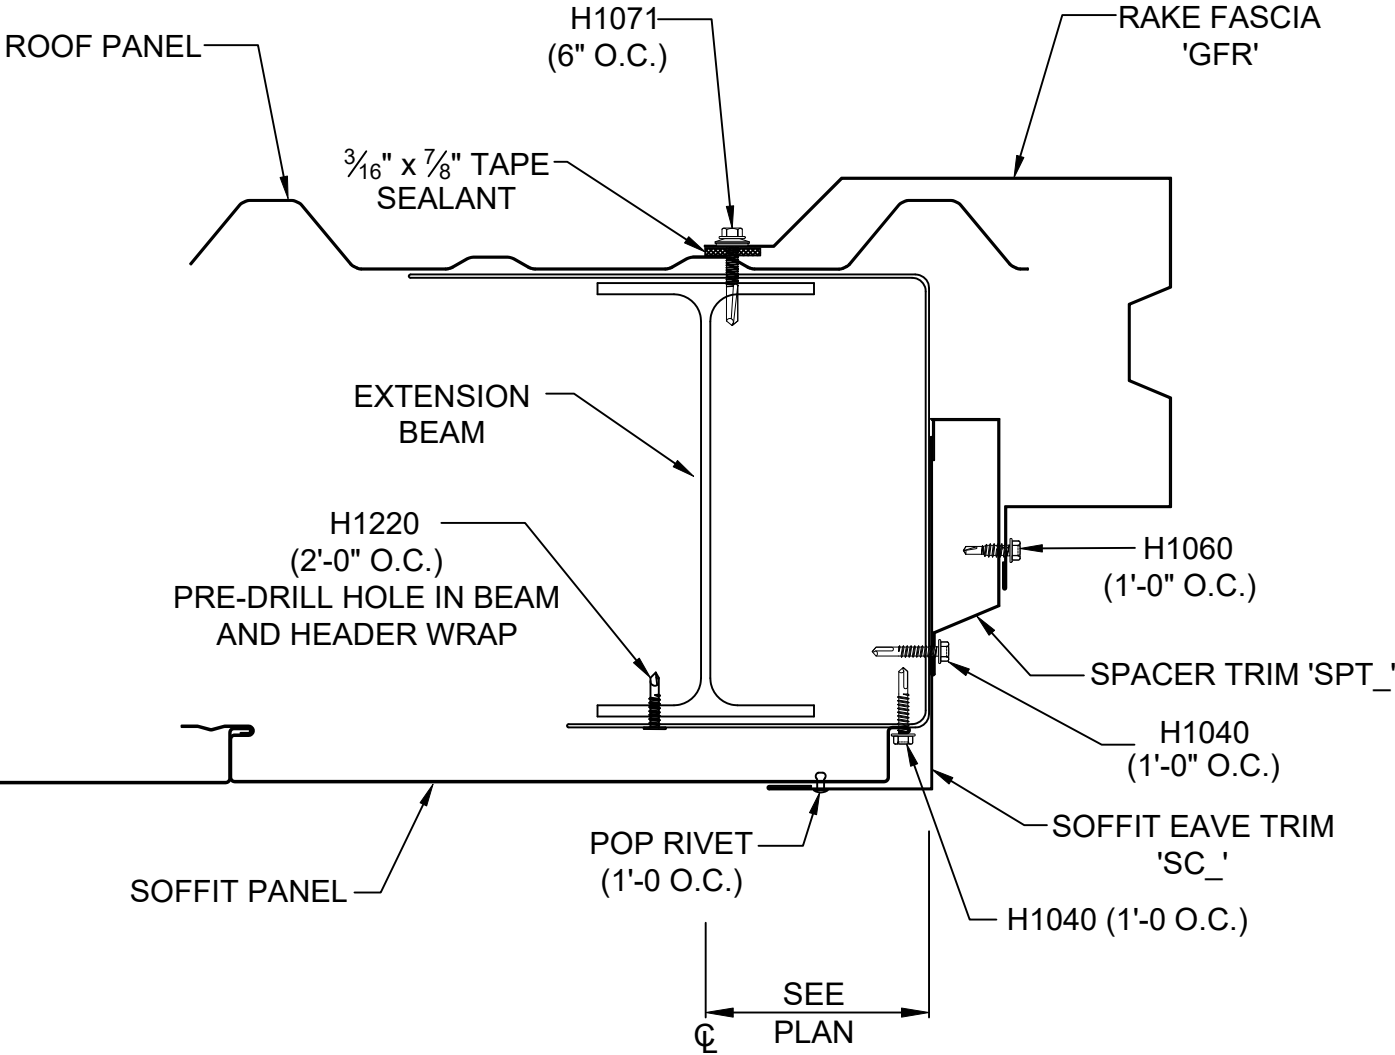

DO00166

EXTENSION RAKE w/ 1" FLAT SOFFIT



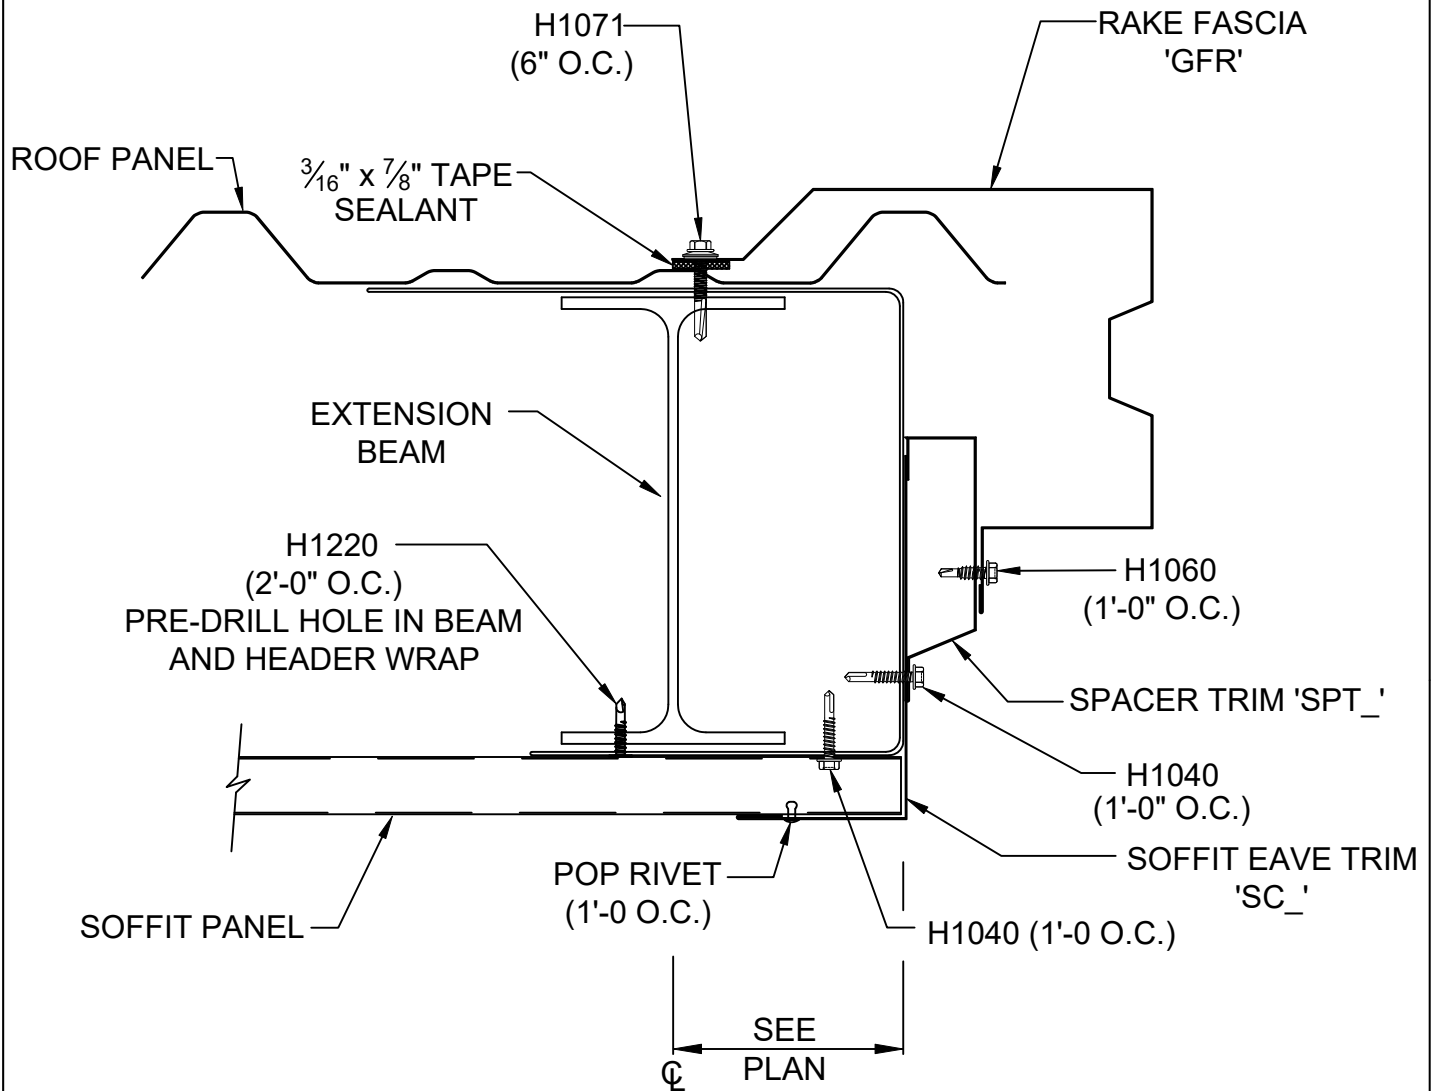

DO0266

EXTENSION RAKE w/ 1" FLAT SOFFIT  
w/ SOFFIT PANELS RUNNING PERPENDICULAR TO ENDWALL