



EH8011 - Sheeted Wall
EH8031 - Const. Under E.S.
EH8036 - By-Pass Const.
EH8071 - Open w/o Soffit
EH8076 - Open w/ KR Soffit
EH8176 - Open w/KFS Flat Soffit

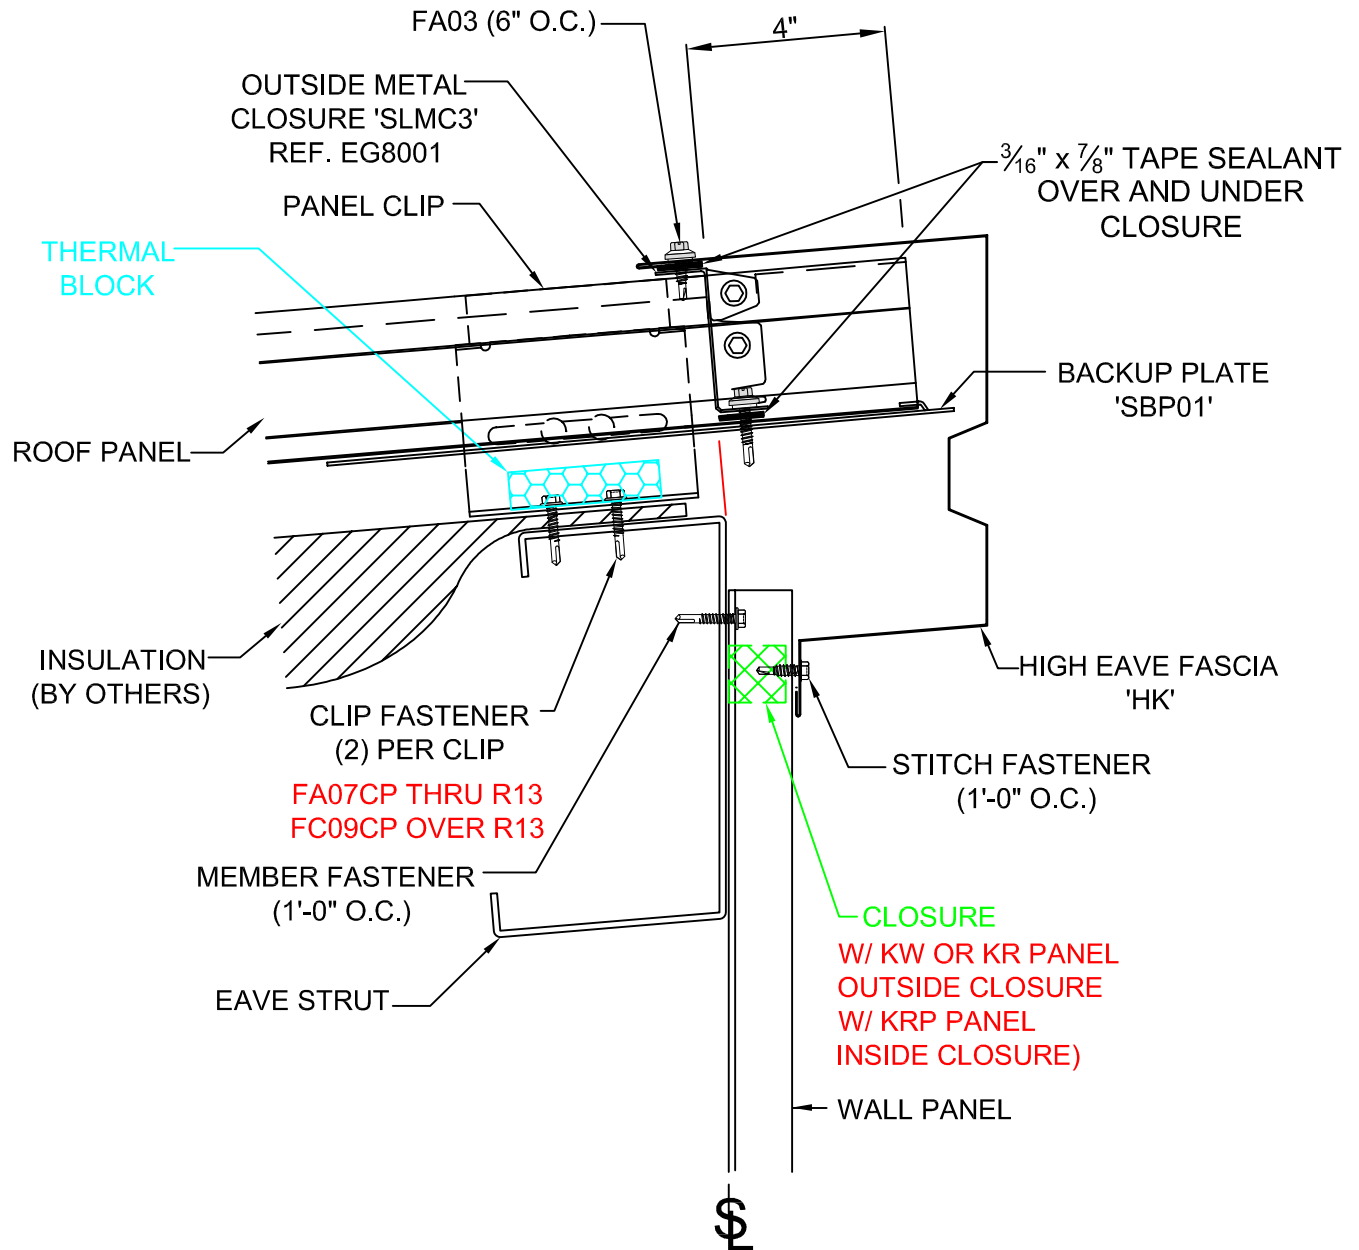


EH8011K

SS360 HIGH EAVE DETAIL WITH SHEETED WALL

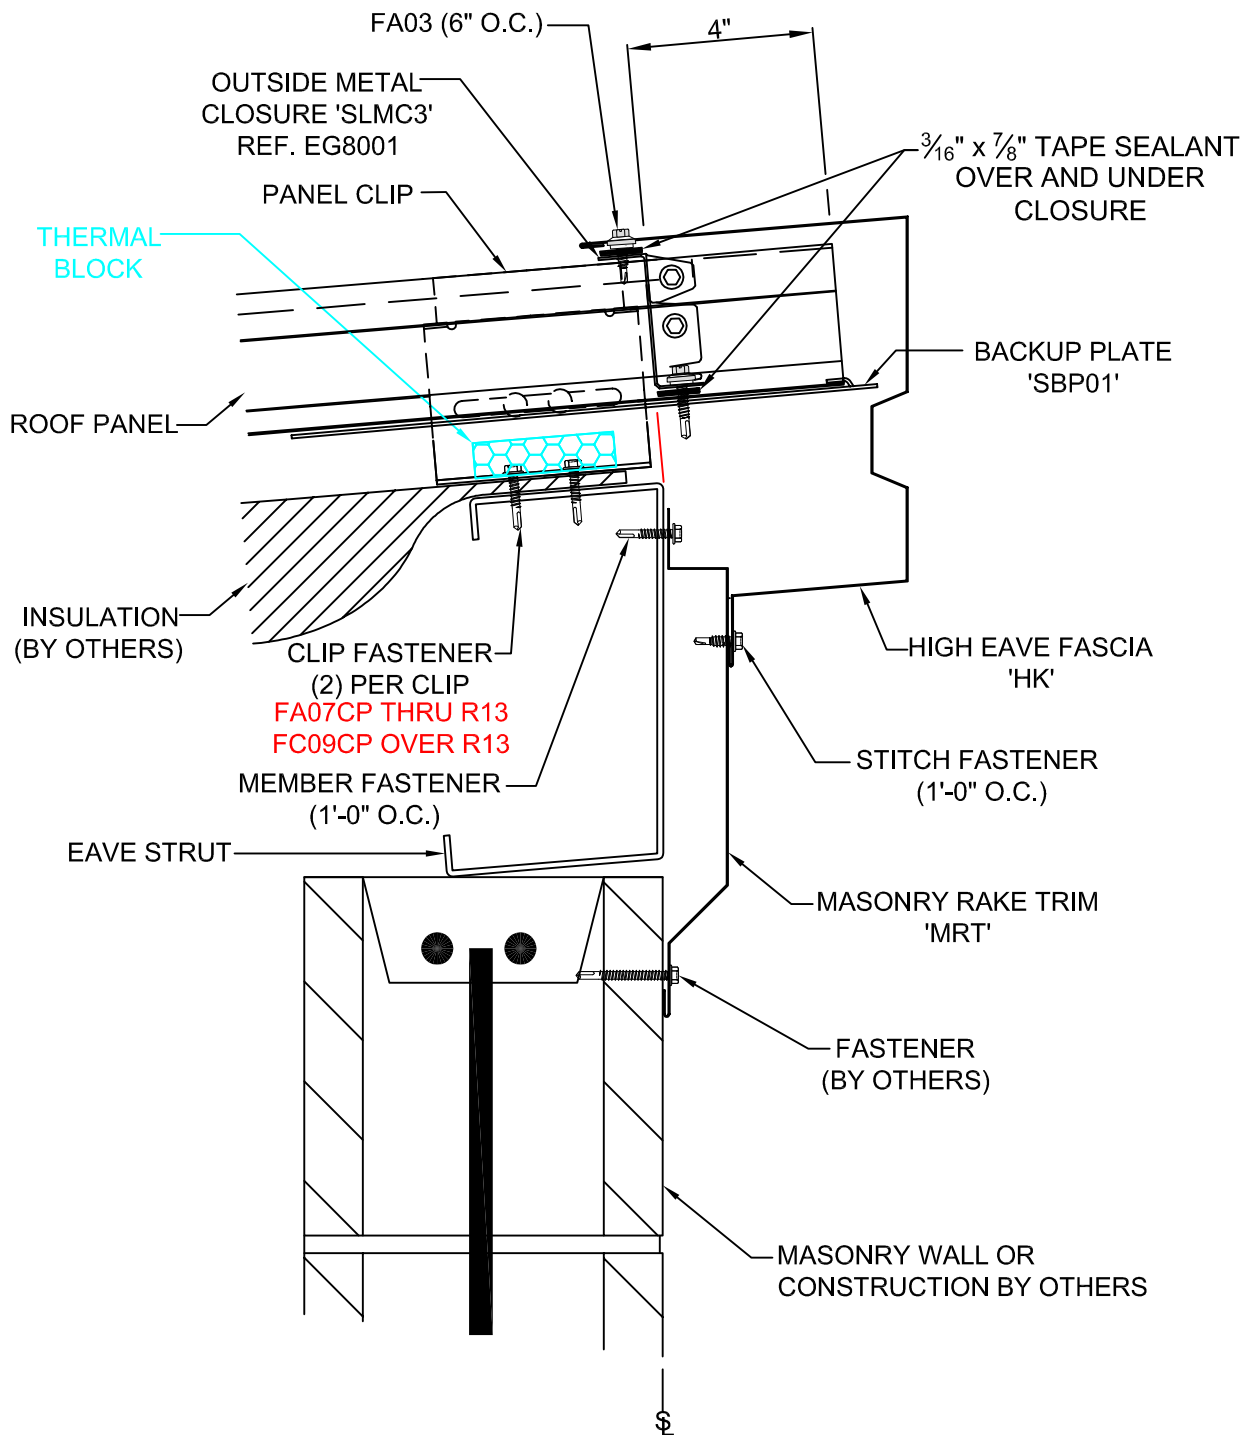


EH8031K

SS360 HIGH EAVE DETAIL WALL OPEN FOR  
MASONRY OR CONSTRUCTION BY OTHERS

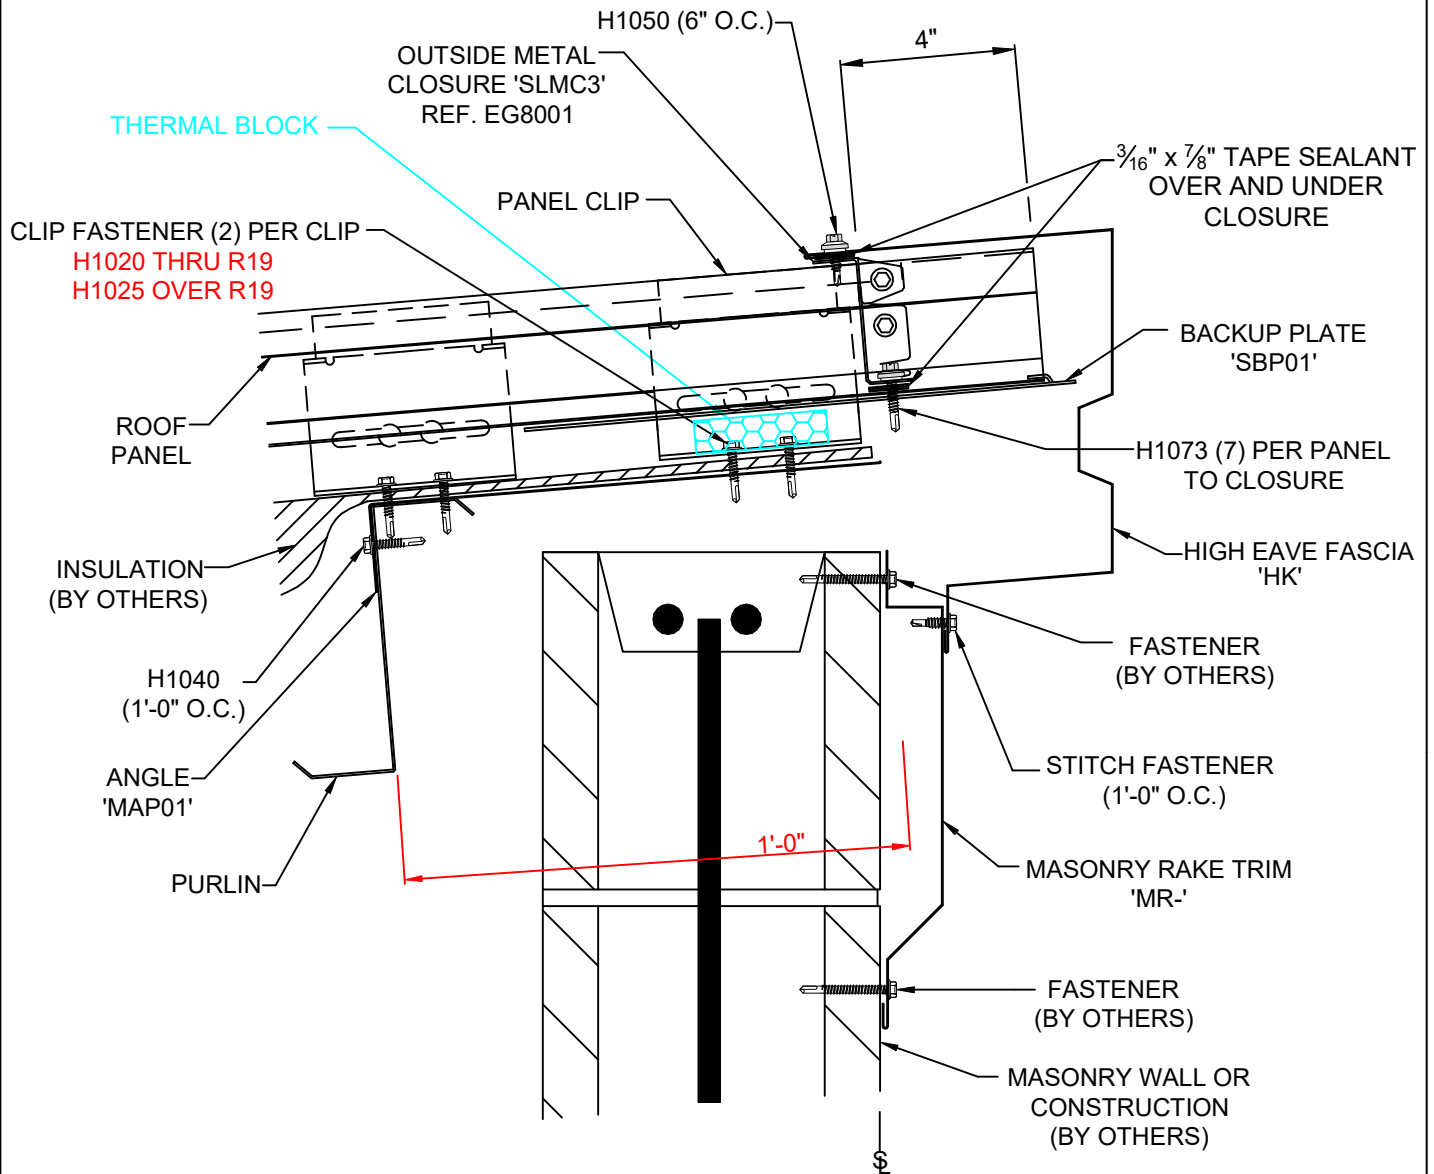
EH8036 **K**

**SS360 HIGH EAVE DETAIL WALL OPEN FOR  
MASONRY OR CONSTRUCTION BY OTHERS**

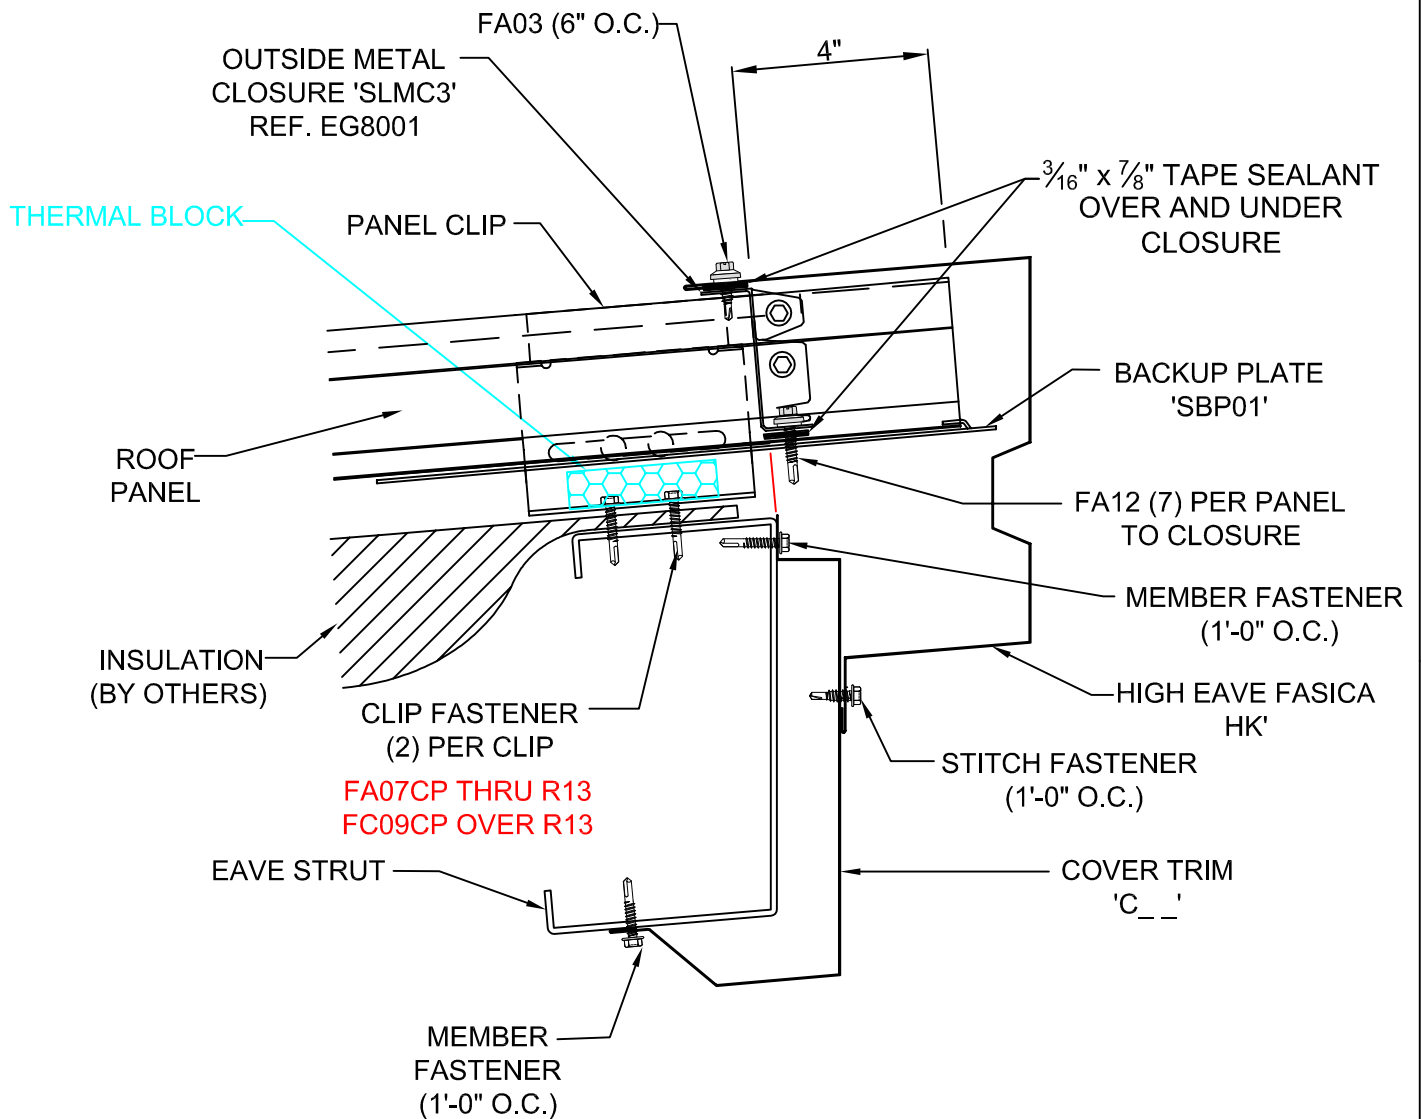

EH8071K

SS360 HIGH EAVE, OPEN W/O SOFFIT

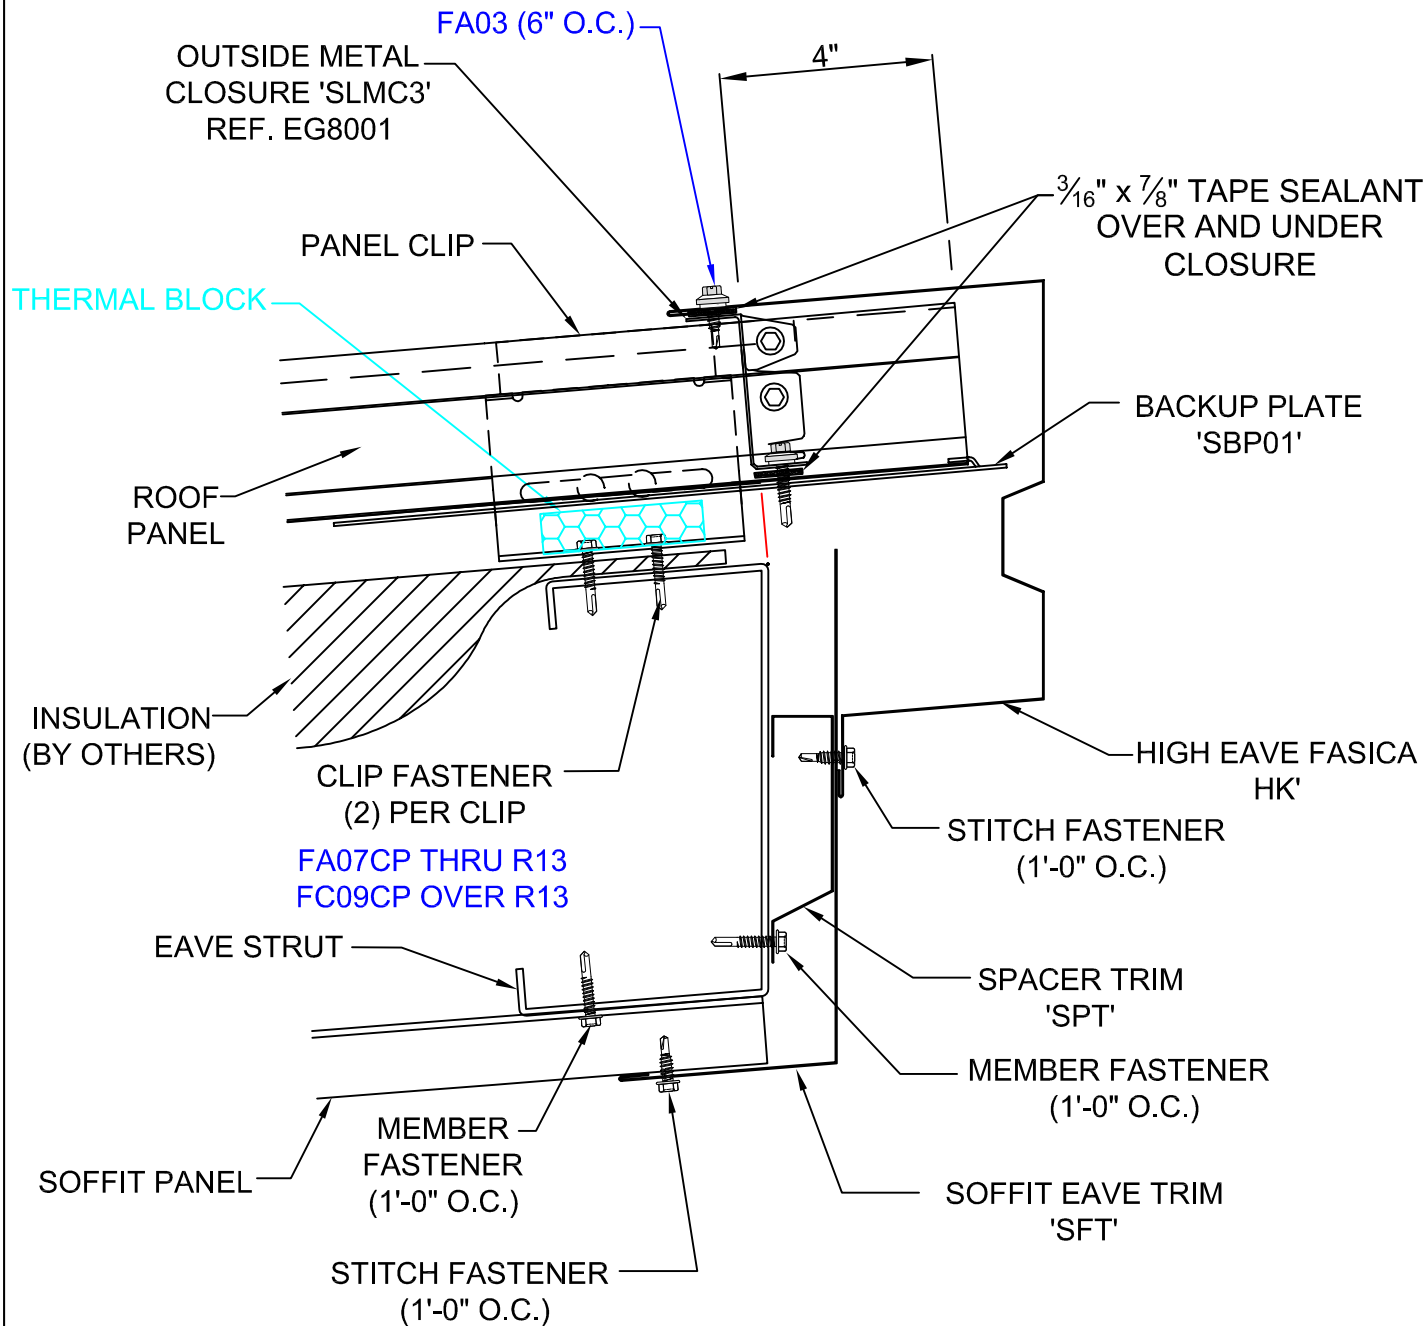

EH8076K

SS360 HIGH EAVE, OPEN W/ KR SOFFIT



**KIRBY**  
BUILDING  
SYSTEMS


A NUCOR COMPANY

BETTER SOLUTIONS. BETTER BUILDINGS.

PREPARED BY: BKC

DATE: 8-9-18

EH8076

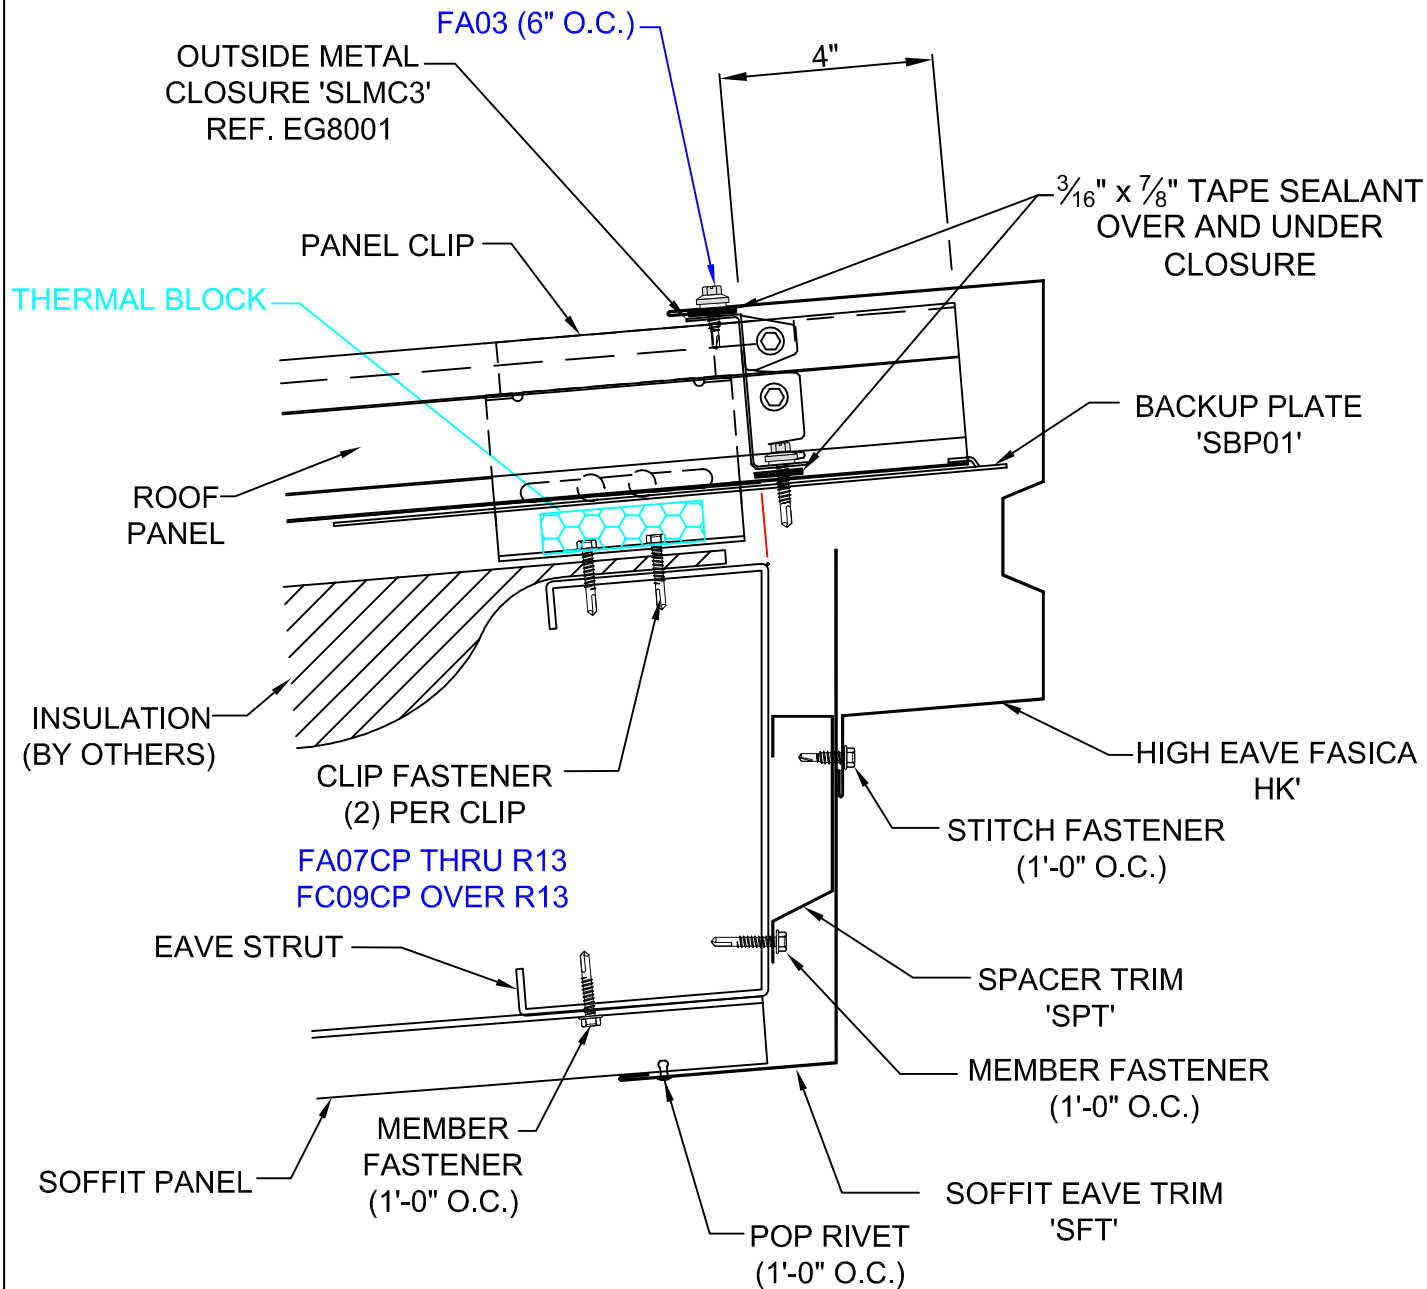

EH8176K

SS360 HIGH EAVE, OPEN W/ 1" FLAT SOFFIT



**KIRBY**  
BUILDING  
SYSTEMS

A NUCOR COMPANY

BETTER SOLUTIONS. BETTER BUILDINGS.

PREPARED BY: BKC

DATE: 8-9-18

EH8176