


EI3011K - HIGH EAVE-ROOF TO WALL, OPEN BELOW

EI3111K - HIGH EAVE-ROOF TO WALL, SHEETED BELOW

EI3021K - HIGH EAVE-ROOF TO WALL, PANELS ABOVE, CONSTRUCTION BY OTHERS

EI3031K - HIGH EAVE-ROOF TO WALL, OPEN FOR CONSTRUCTION BY OTHERS

EI3011K - HIGH EAVE-ROOF TO WALL, OPEN BELOW

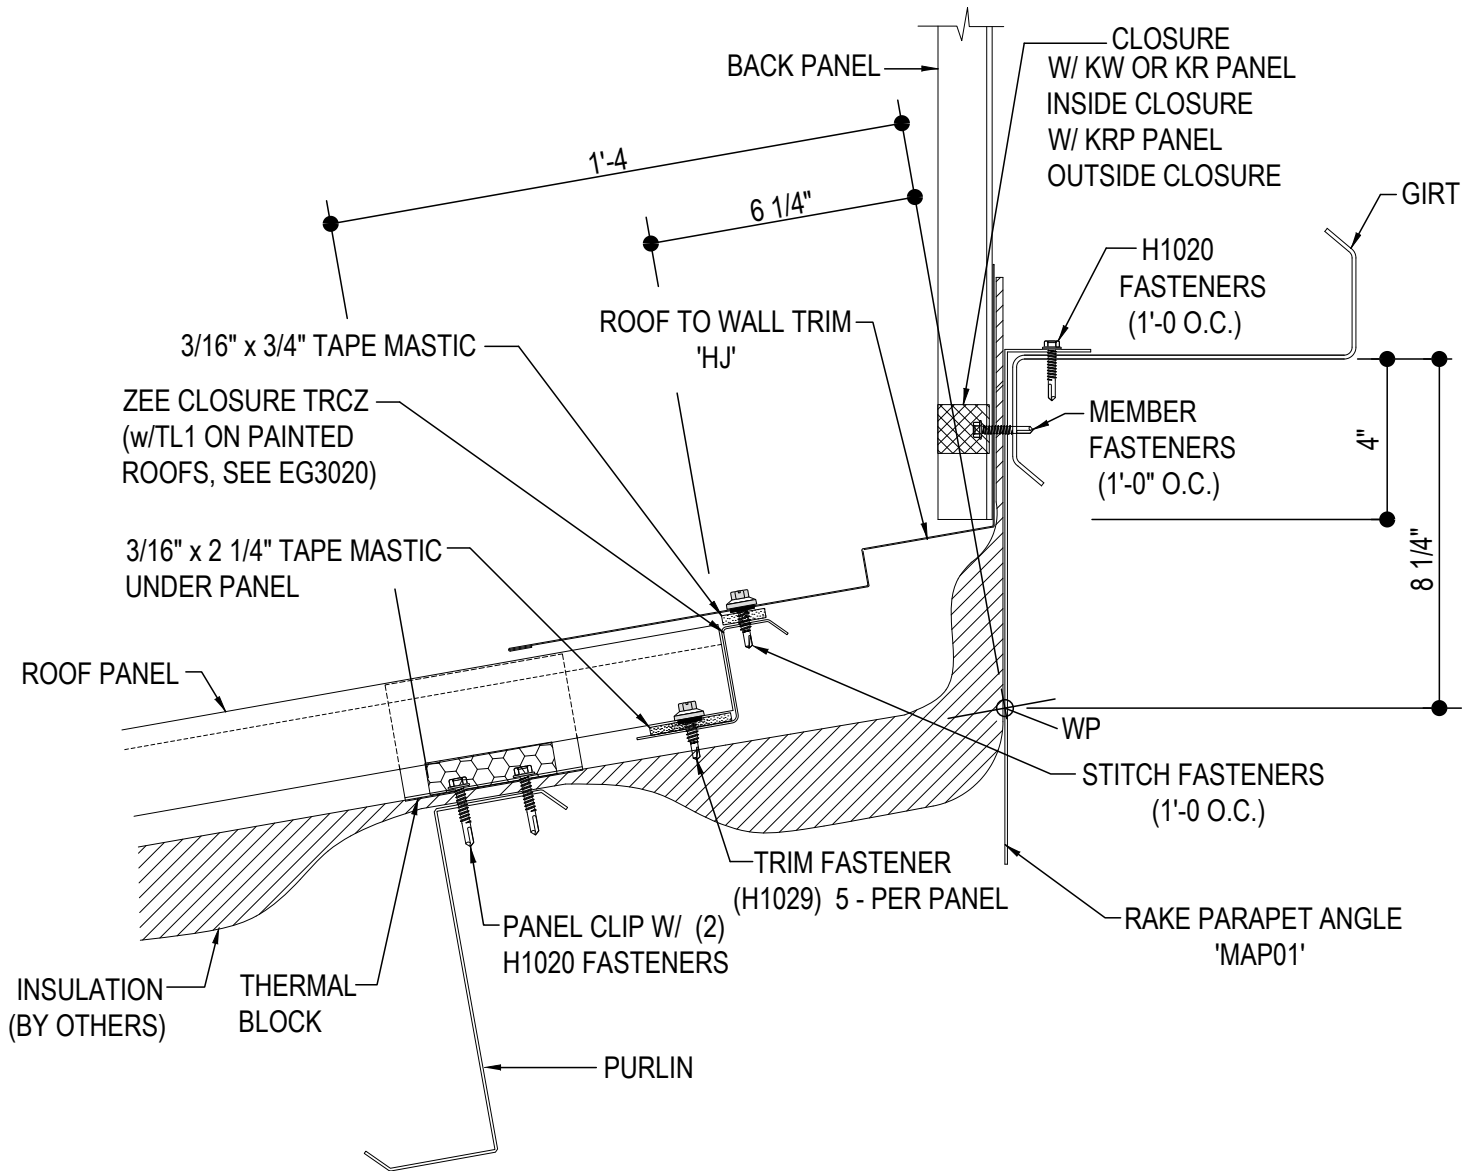

HIGH EAVE / ROOF TO WALL DETAIL


HIGH EAVE - ROOF TO WALL, OPEN BELOW

EI3011

Detailer Notes:

1) N/A

EI3111K - HIGH EAVE-ROOF TO WALL, SHEETED BELOW

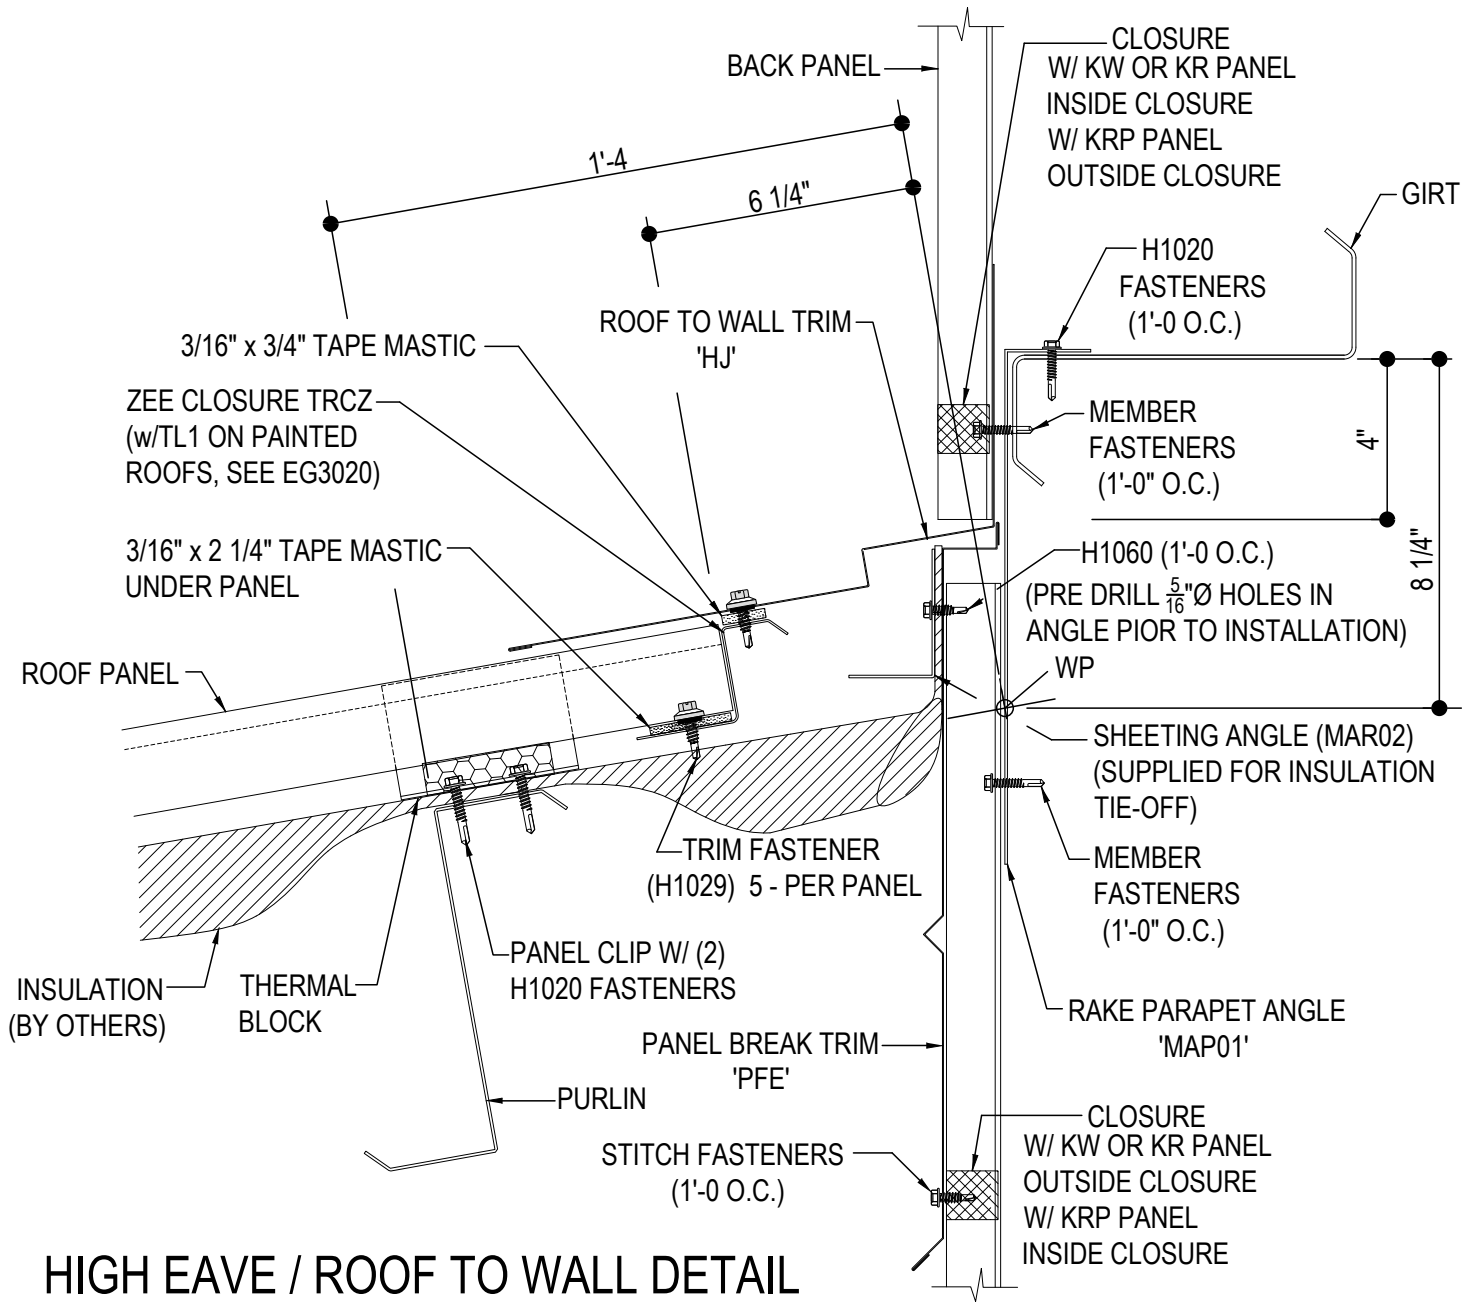

HIGH EAVE / ROOF TO WALL DETAIL


ROOF-LOK HIGH EAVE TO WALL, SHEETED BELOW

EI3111

Detailer Notes:

1) N/A

EI3021K - HIGH EAVE-ROOF TO WALL, PANELS ABOVE, CONSTRUCTION BY OTHERS

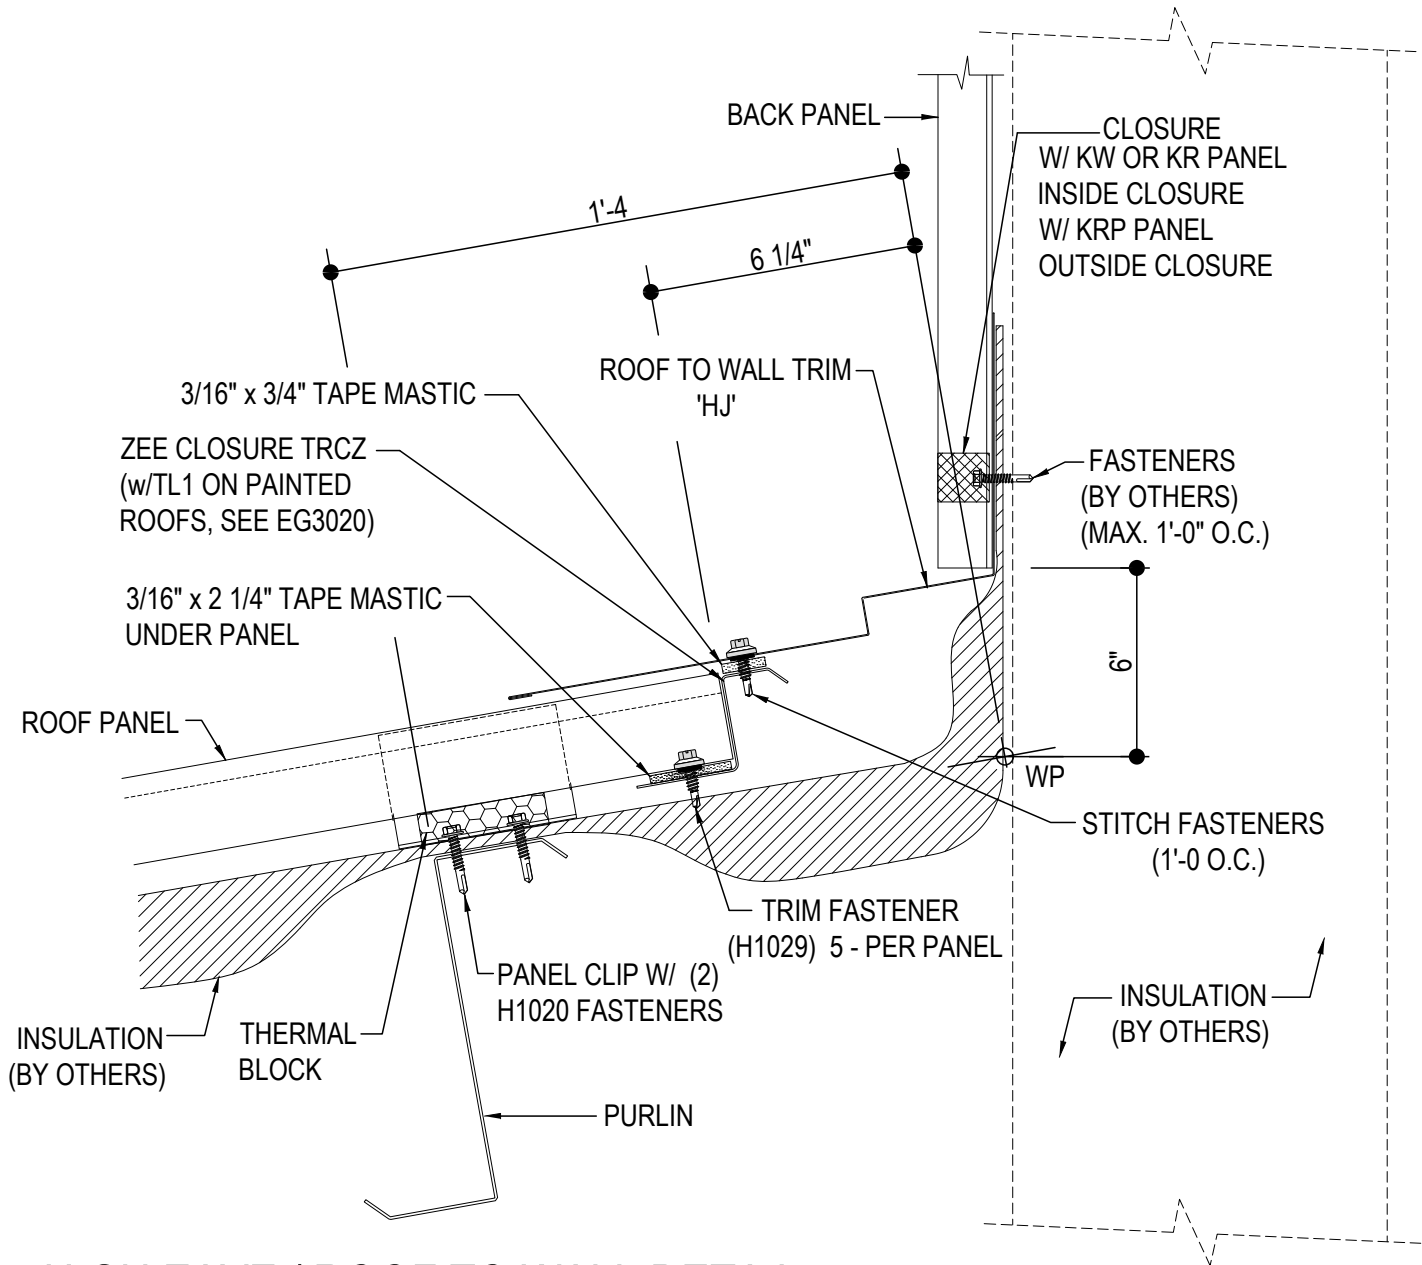

HIGH EAVE / ROOF TO WALL DETAIL

HIGH EAVE - ROOF TO WALL, PANEL ABOVE, W/CONSTRUCTION BY OTHERS

EI3021

Detailer Notes:

1) N/A

