


- EI8011 - Sheeted Above / Open Below
- EI8111 - Sheeted Above & Below
- EI8021 - Sheeted above on Const. By Others
- EI8031 - Parapet Const. By Others

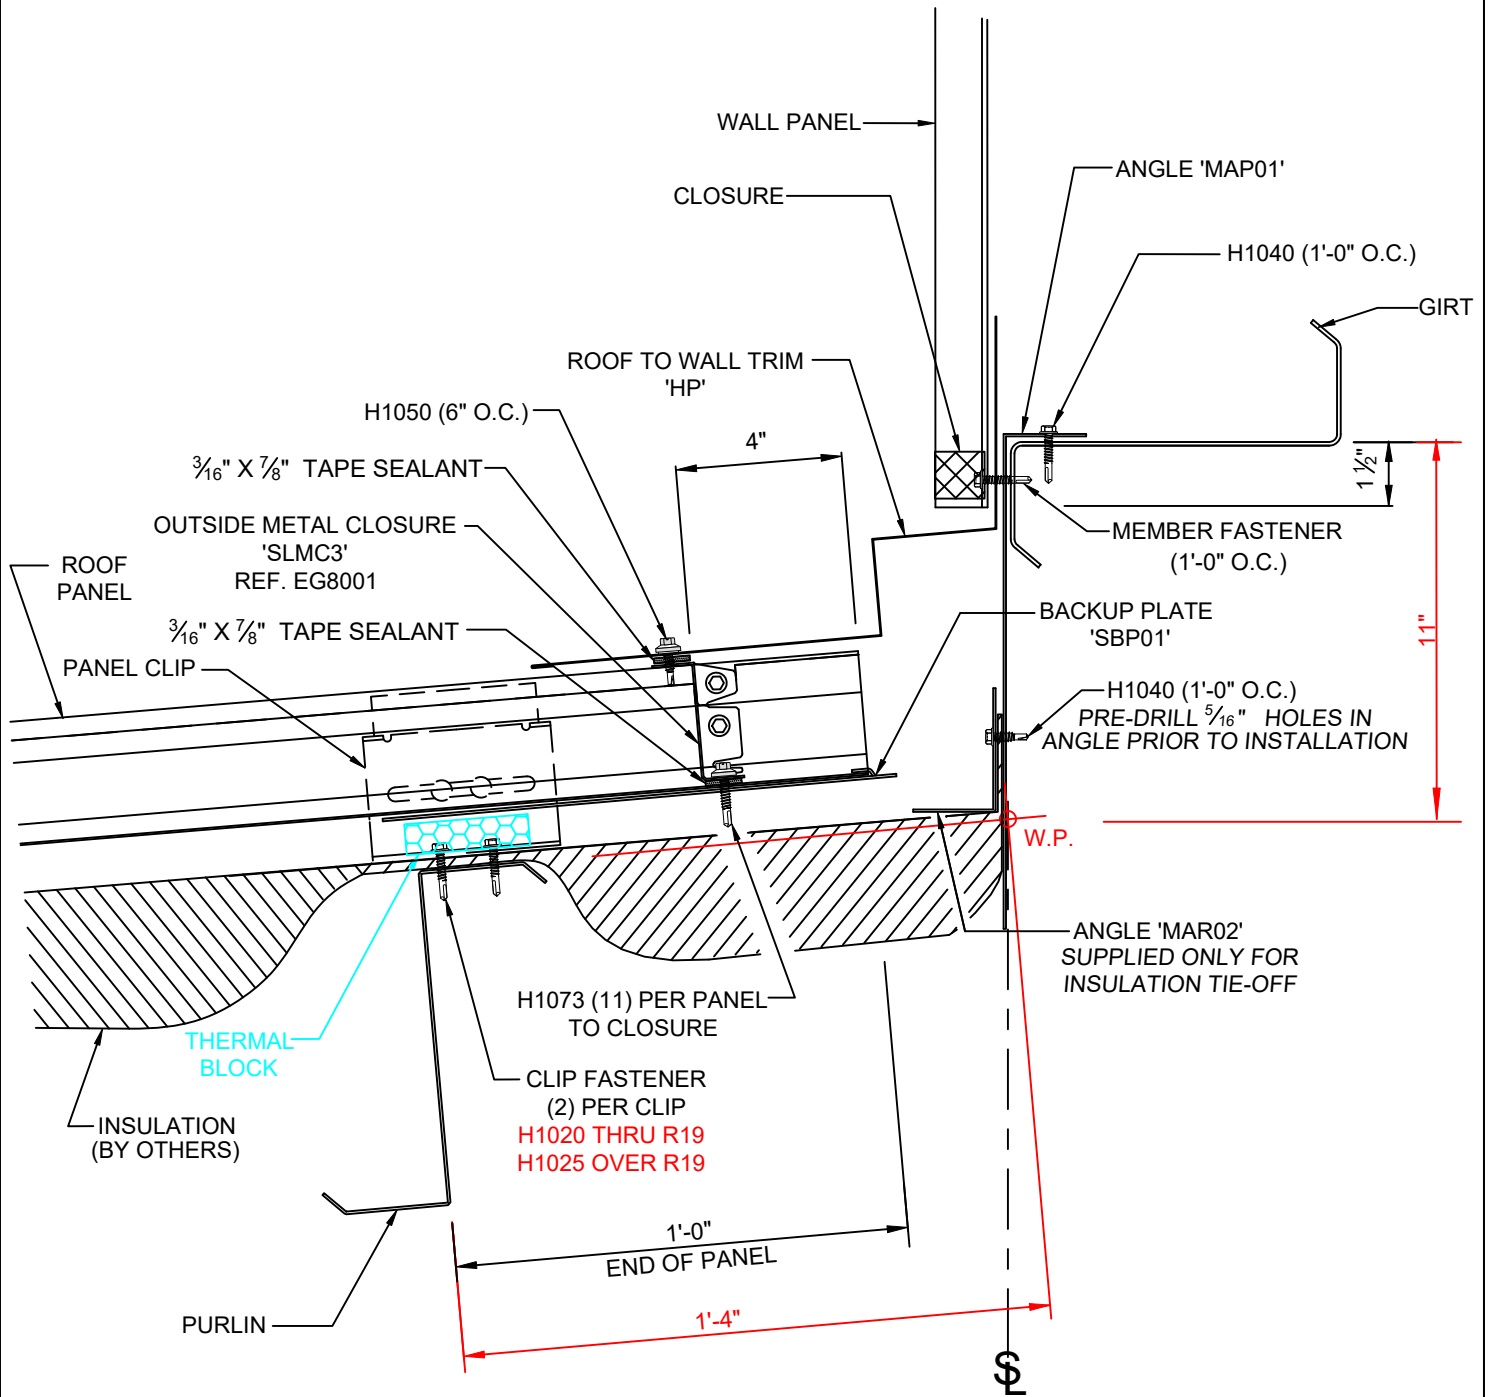

DETAIL FOR USE OF ROOF SLOPES 1/2:12 THRU 4:12

EI8011K


SS360 ROOF TO WALL DETAIL W/ OPEN WALL BELOW



PREPARED BY: SAA

DATE: 04-02-20


EI8011

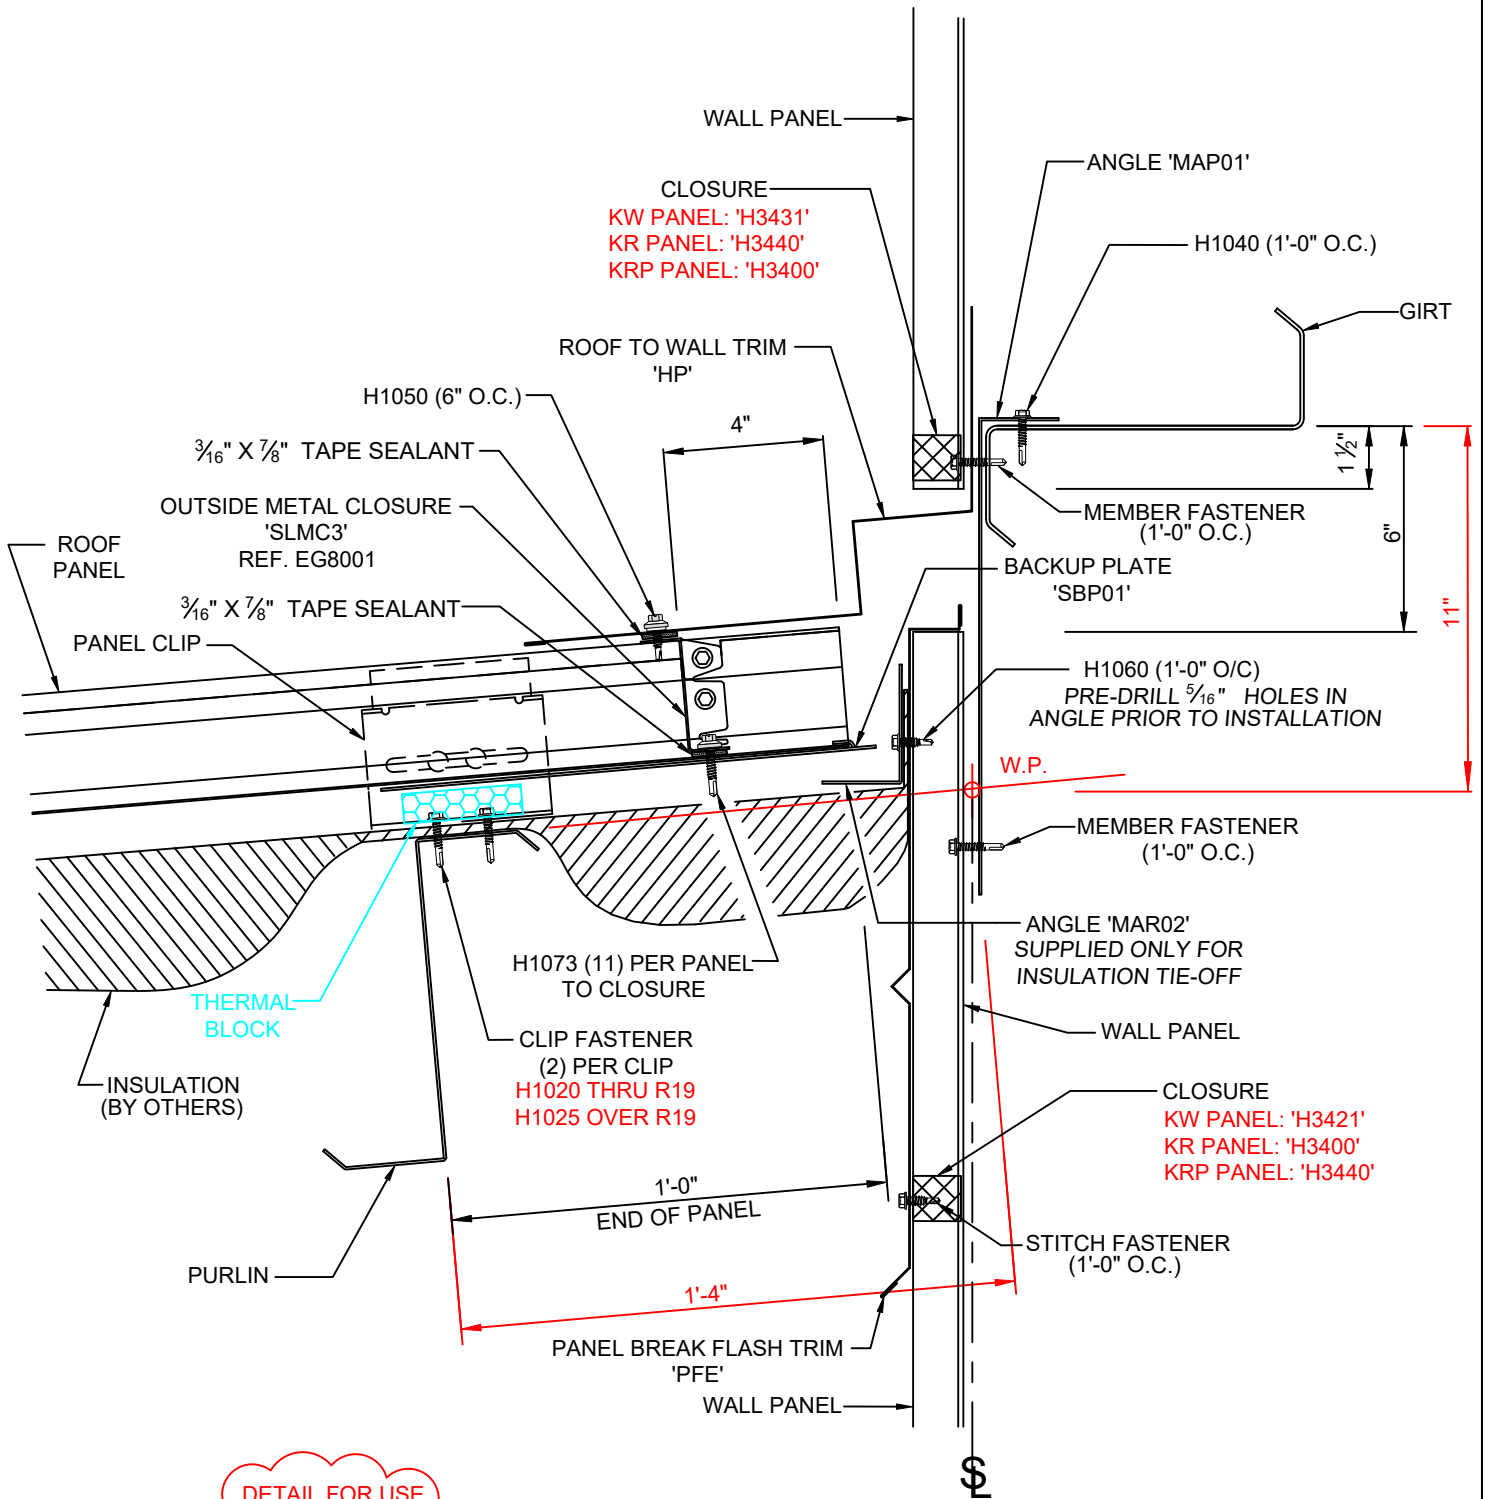

DETAIL FOR USE  
OF ROOF  
SLOPES 1/2:12  
THRU 4:12

E18111K


SS360 ROOF TO WALL DETAIL  
SHEETED ABOVE AND BELOW

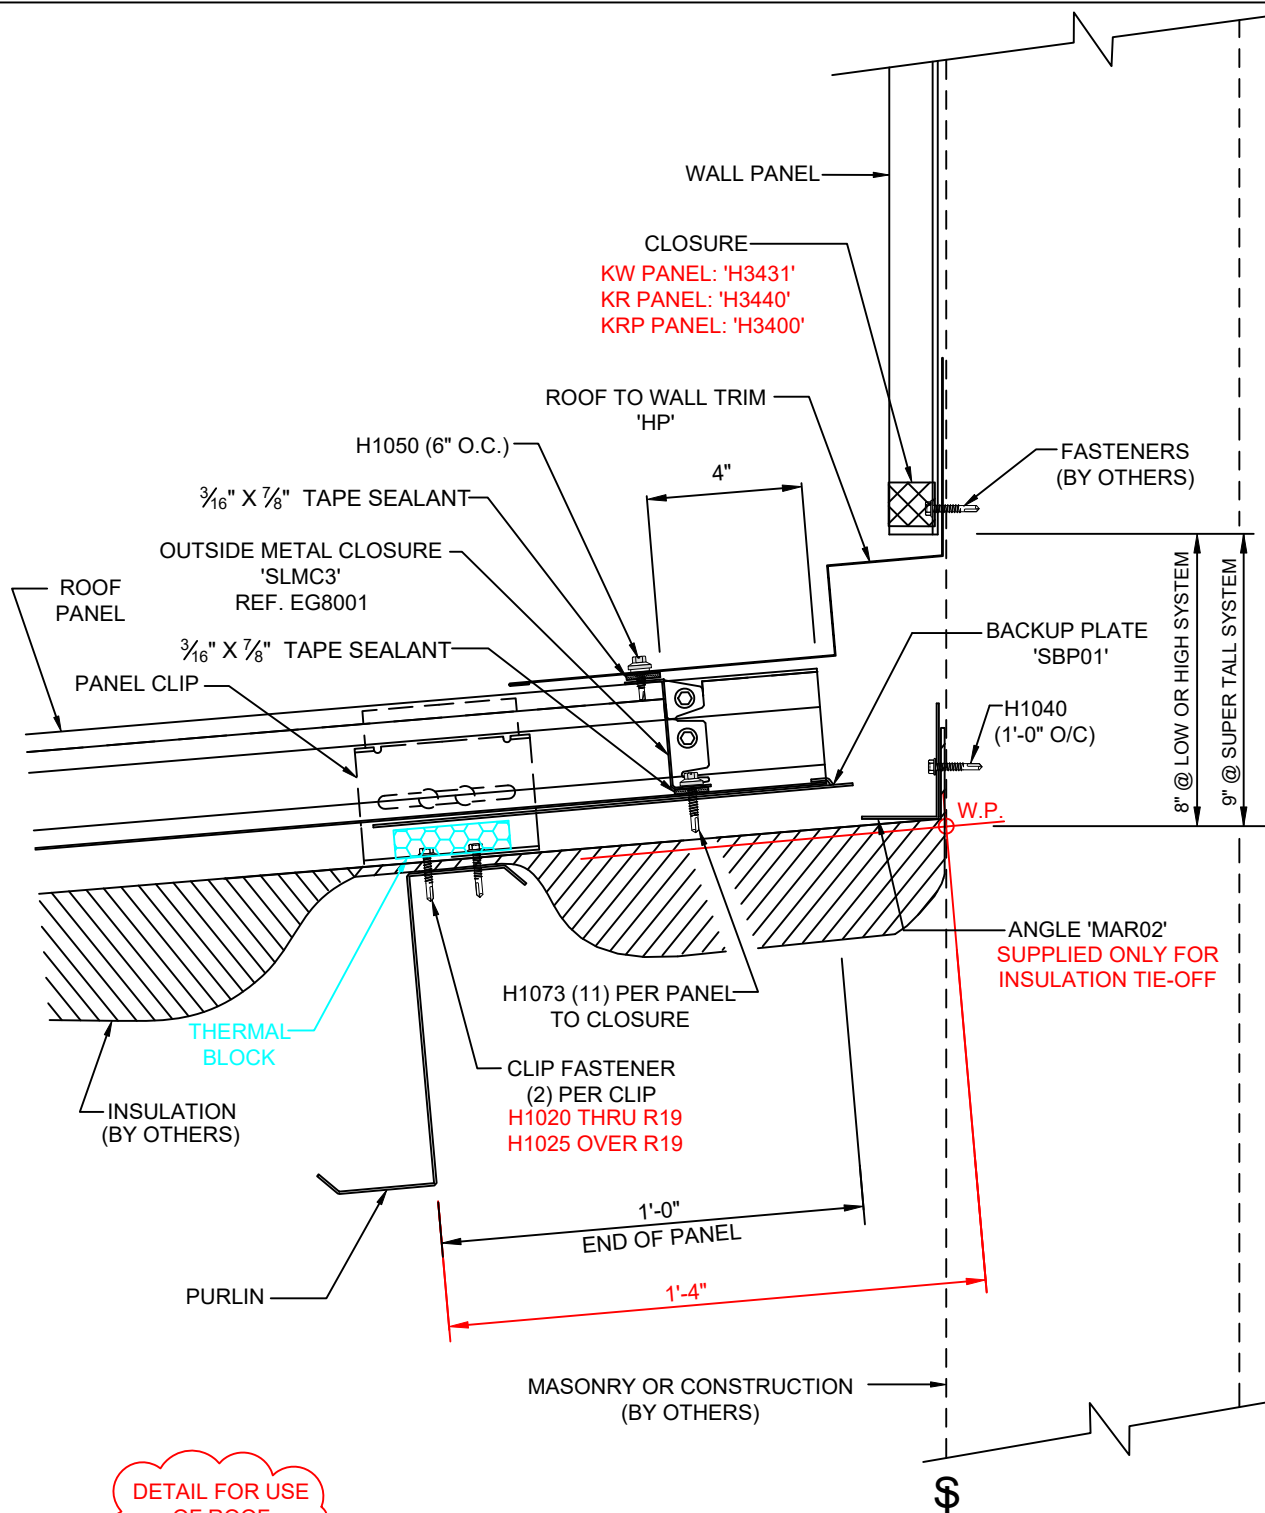

DETAIL FOR USE  
OF ROOF  
SLOPES 1/2:12  
THRU 4:12

E18021K

SS360 ROOF TO WALL DETAIL W/ PANEL ABOVE  
TO MASONRY OR CONSTRUCTION BY OTHERS

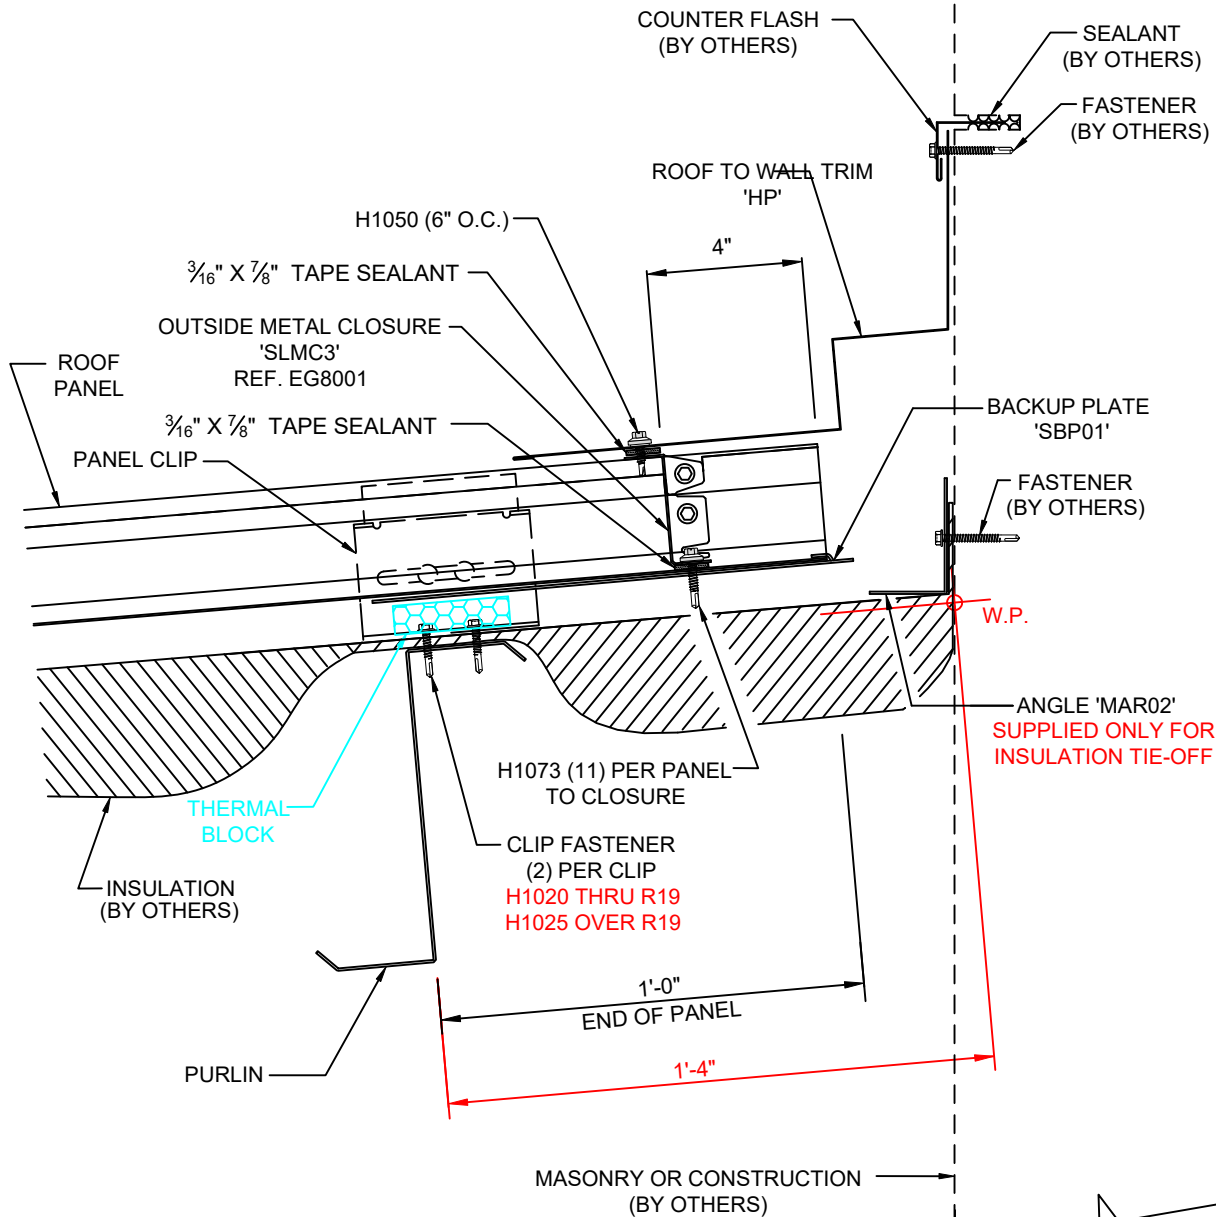

DETAIL FOR USE  
OF ROOF  
SLOPES 1/2:12  
THRU 4:12

E18031K

SS360 ROOF TO WALL DETAIL OPEN FOR  
MASONRY OR CONSTRUCTION BY OTHERS