




IF0022 - Ceiling Liner at Peak

IF0030 - Ceiling Liner at Peak w/ Ridge Vent

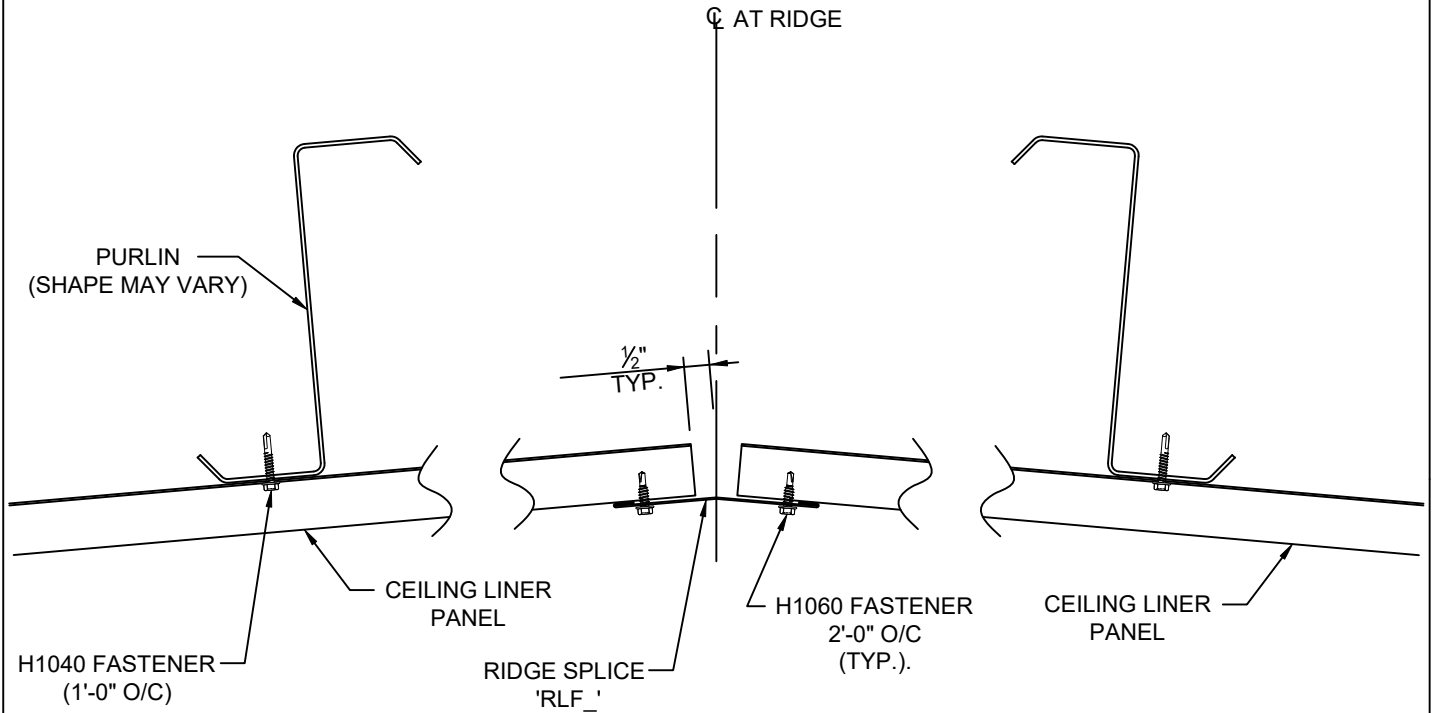

IF0022K

CEILING LINER AT PEAK
w/ KR2, KW or KRP LINER

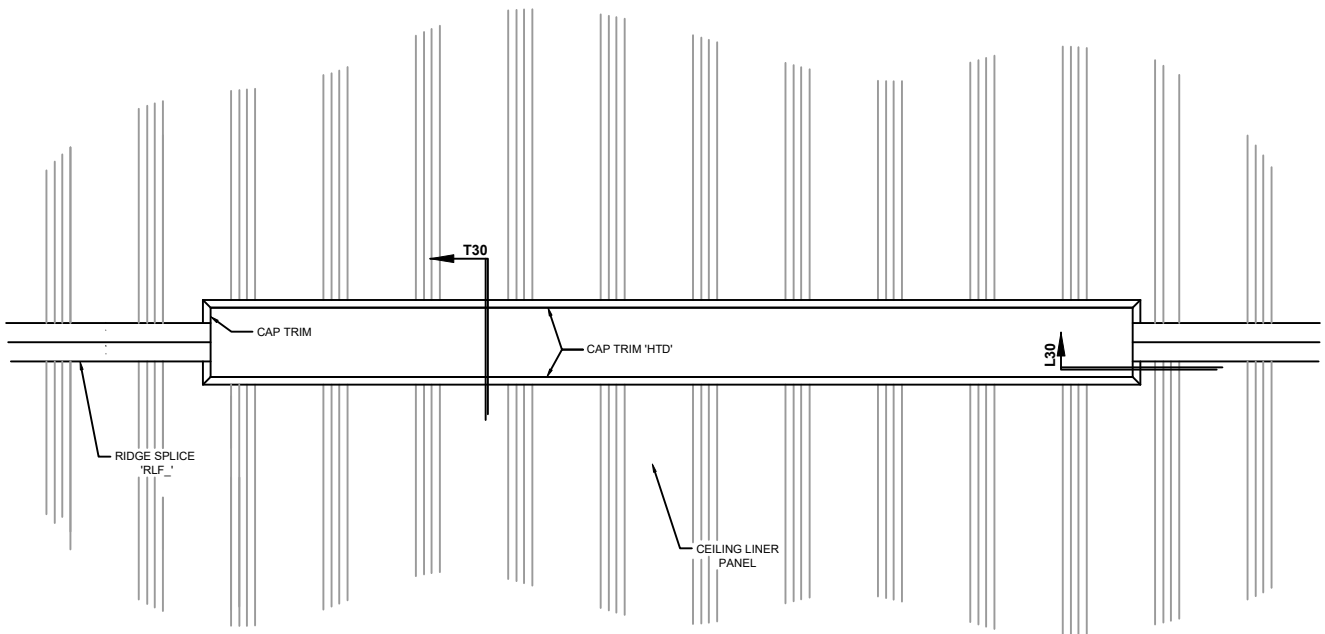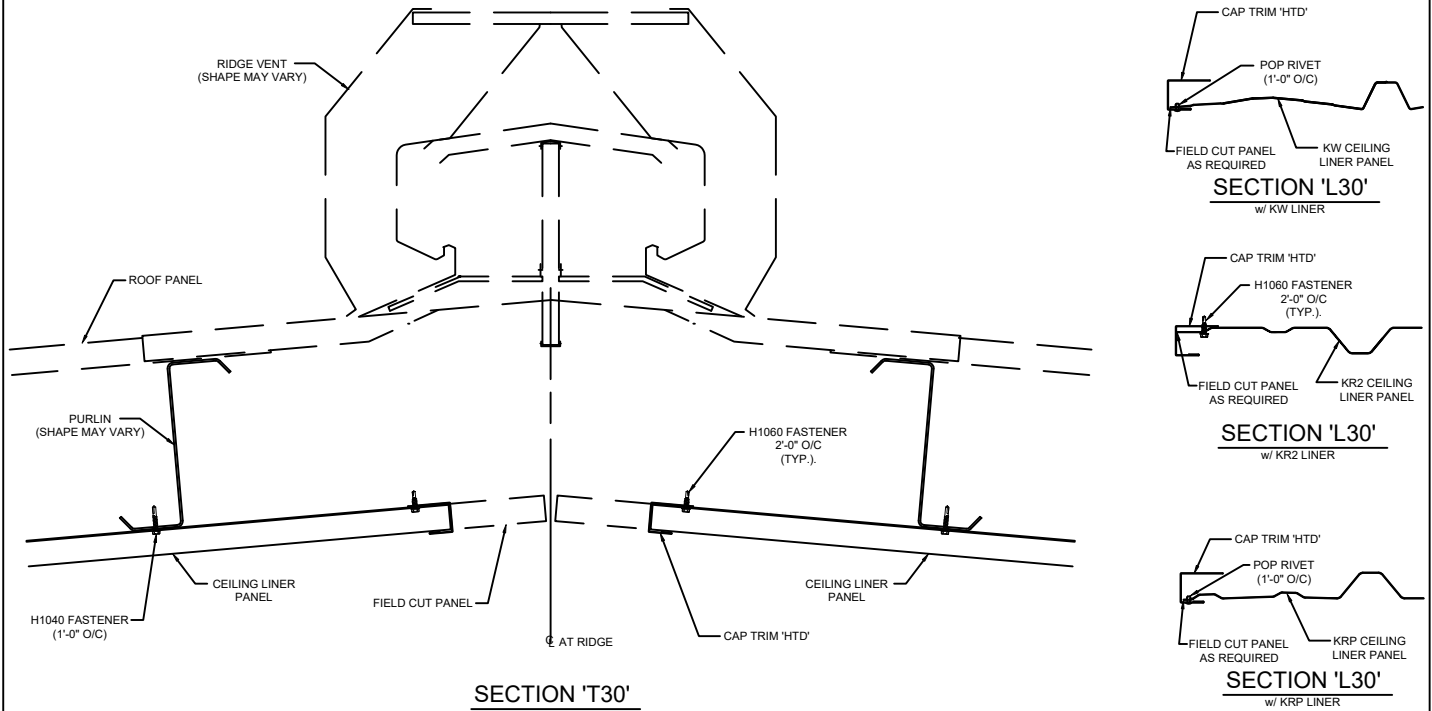

IF0030
 CEILING LINER AT PEAK w/ RIDGE VENTS