


TH0111 - Sheeted Wall w/ Fascia

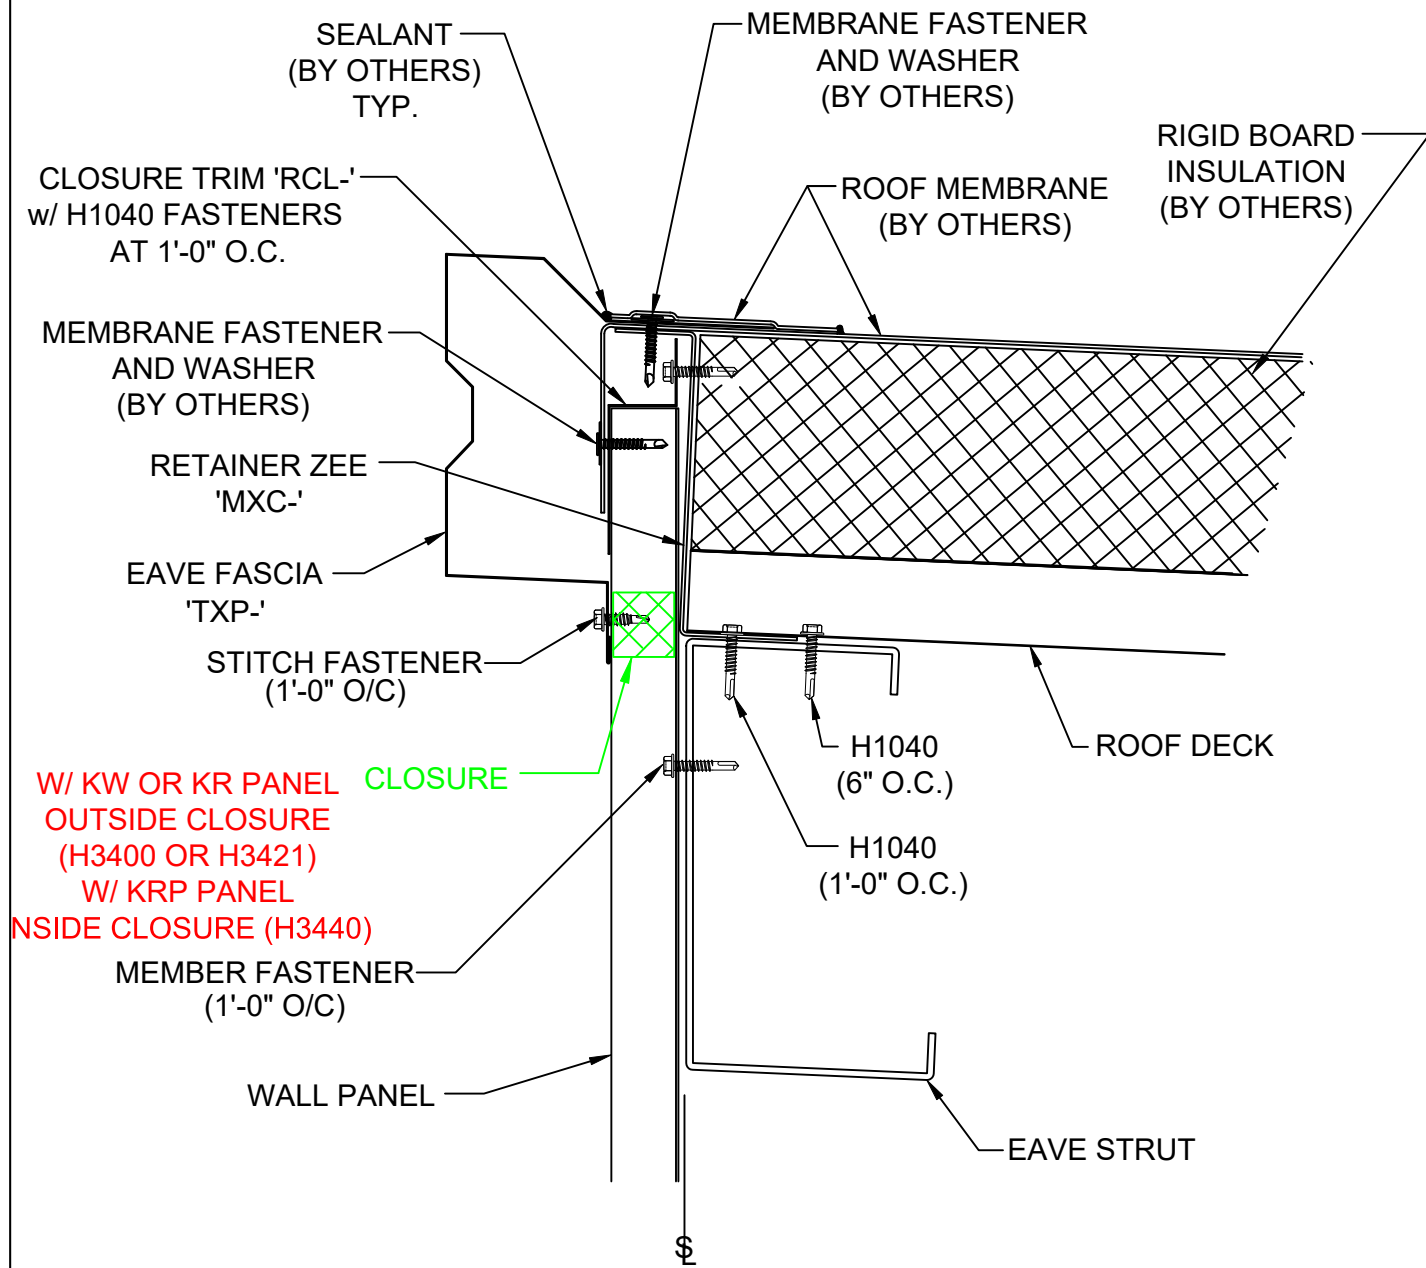

**TH0111K**

HIGH EAVE FOR MEMBRANE ROOF w/ SHEETED WALLS w/ ROOF SLOPES  $\leq 1:12$